


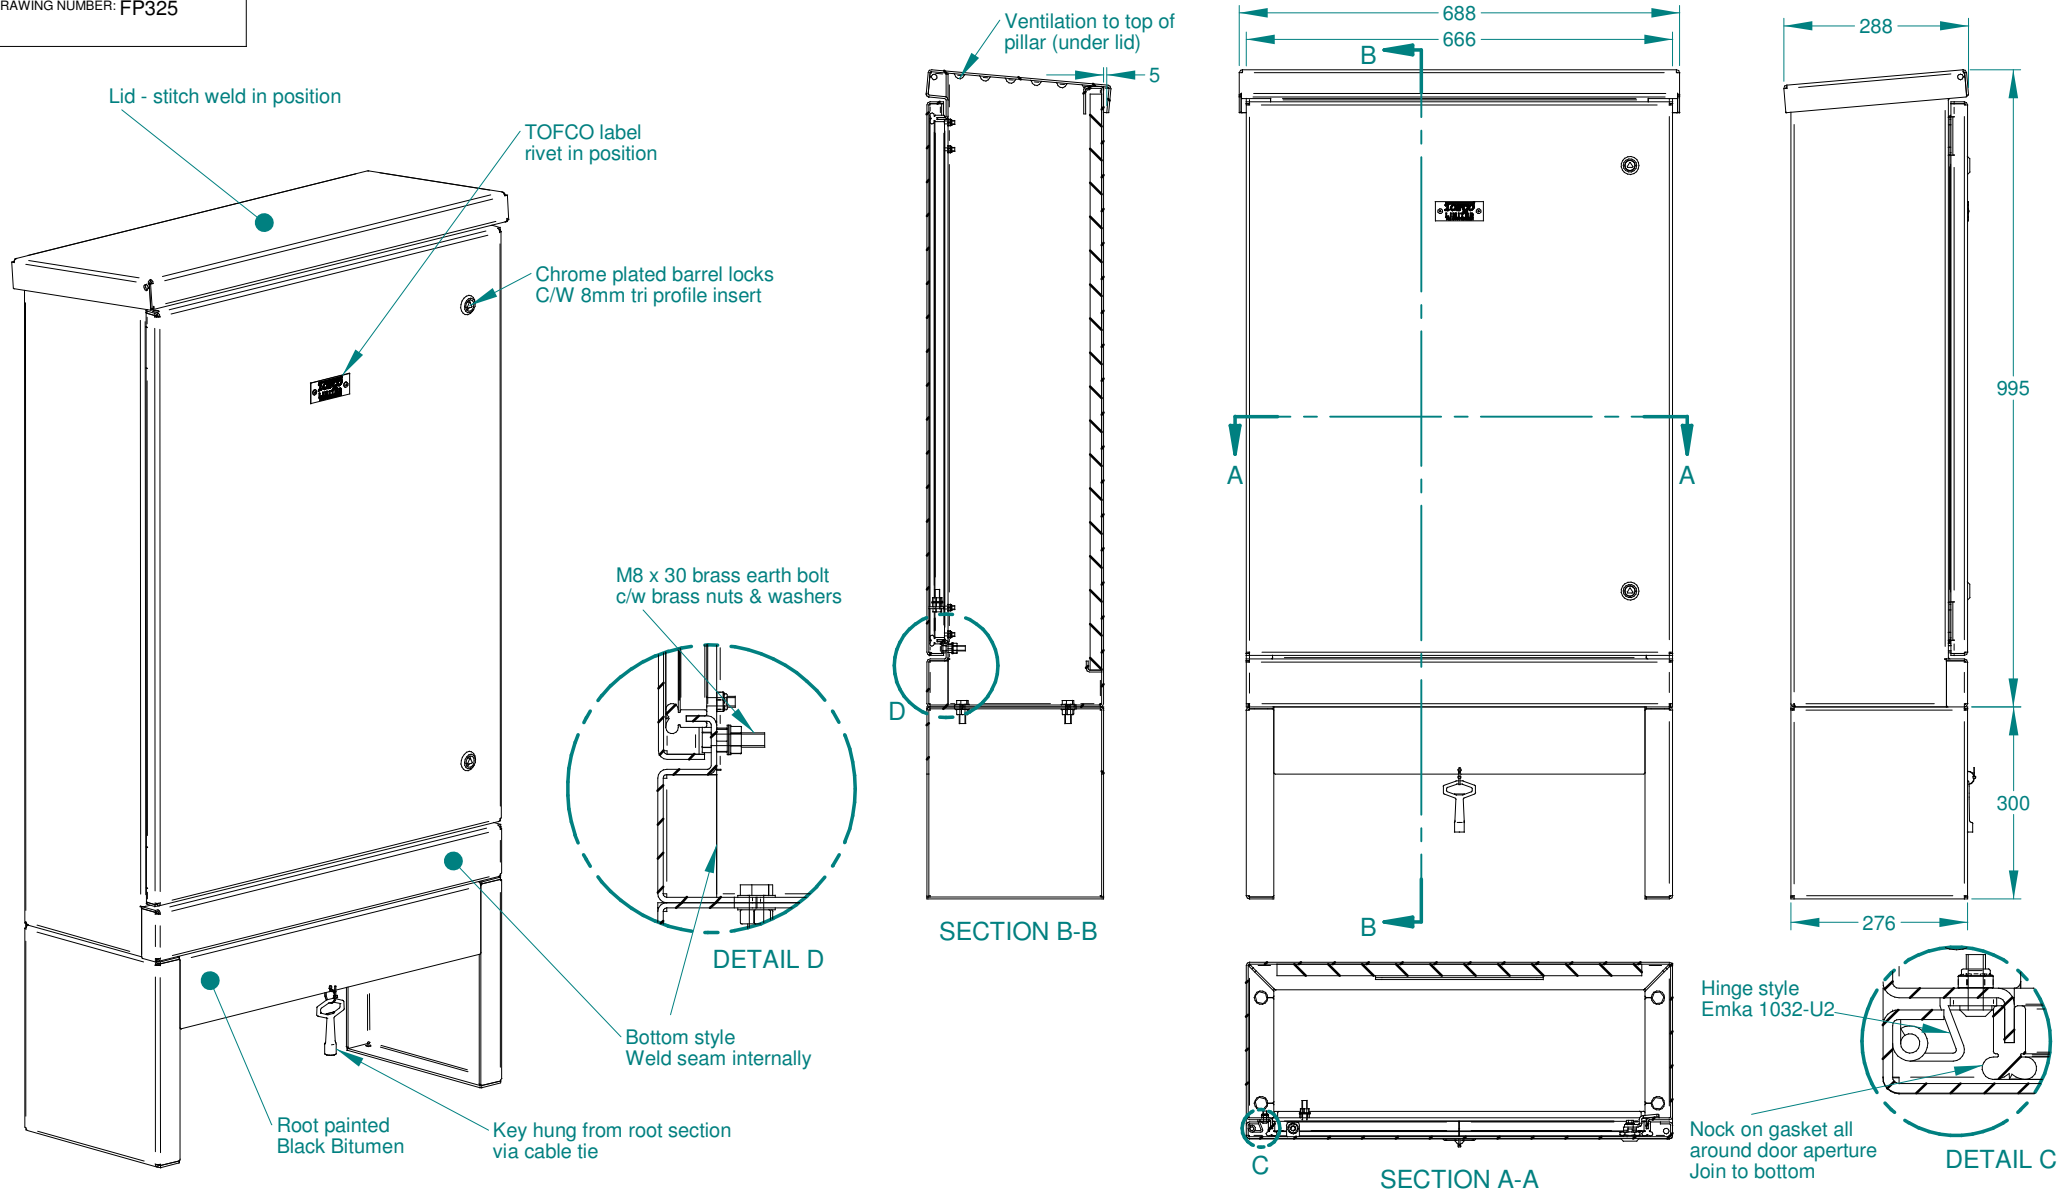

REVISION	DESCRIPTION OF MODIFICATION	DATE	DRAWING TITLE: FP325 Std FP325 feeder pillar (New design)		DRAWN: D. Robinson			Notes:
06	Full redesign	15-06-11	TOLERANCES UNLESS OTHERWISE STATED: ±1mm ±1° SCALE: N.T.S. MATERIAL: 3.0mm mild steel FINISH: Galvanised		DATE: First rev - 01-10-08			Please refer to Drg FP300-W for welding detail Backboard:900h x 570w x 18mm exterior grade ply, treated with anti fungicidal wood preservative Minimal amount of relief in all corner notches, Joints to be closed Ensure all joins / seams are closed
07	Double returns added to door	01-05-12			THIS DOCUMENT IS THE PROPERTY OF TOFCO LTD. AND IS SUPPLIED IN CONFIDENCE. IT MUST NOT BE USED FOR ANY PURPOSE OTHER THAN THAT FOR WHICH IT IS SUPPLIED, AND MUST NOT BE REPRODUCED WITHOUT PERMISSION IN WRITING FROM THE OWNER.	Revised: D. Robinson	Sheet 1 of 7 Sheet title : GA	
08	Key added to root section, additional BB notes added	12-02-13				Checked:		
					Approved:			