


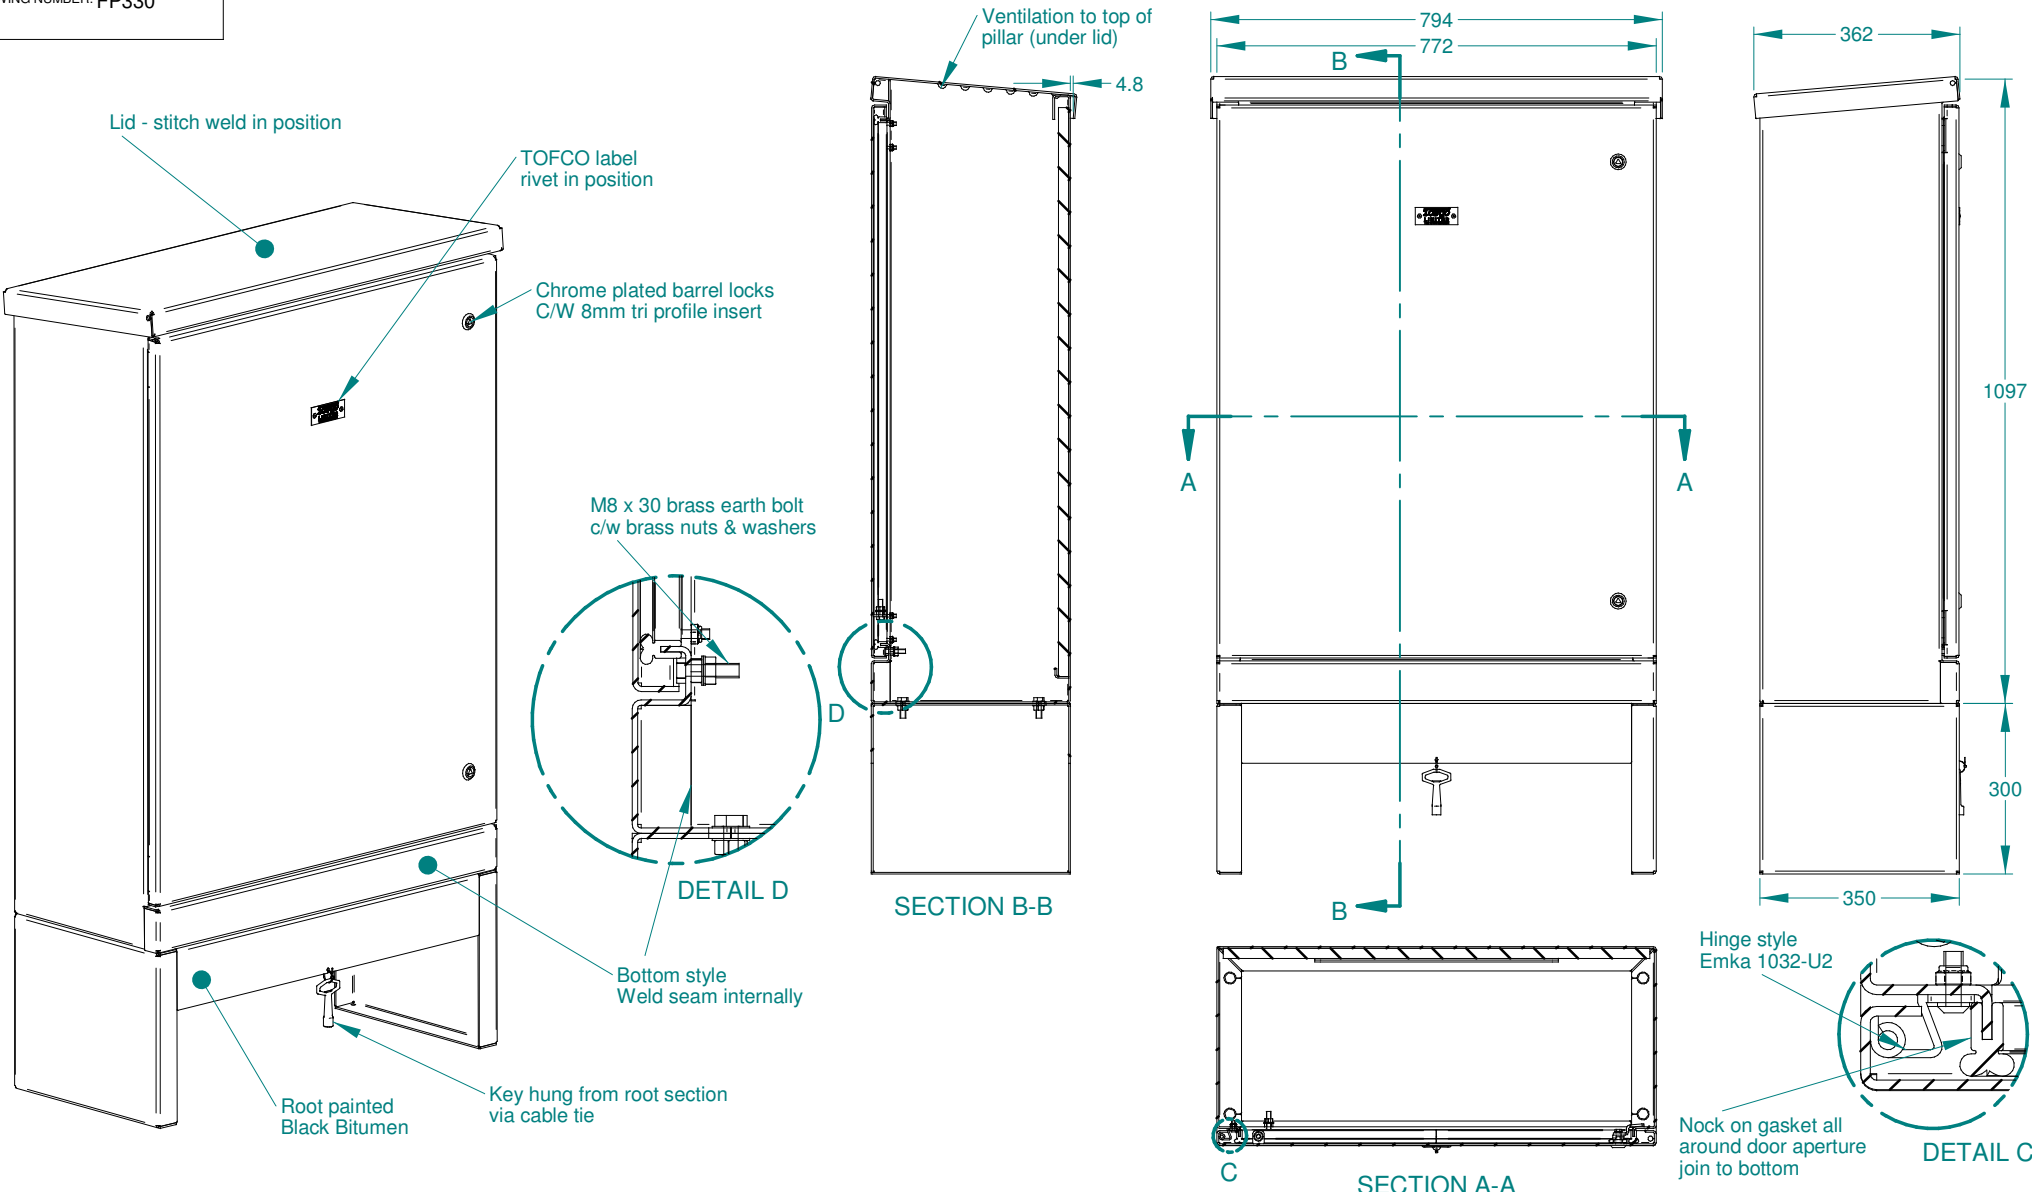

REVISION	DESCRIPTION OF MODIFICATION	DATE	DRAWING TITLE: FP330 Std FP330 feeder pillar		DRAWN: D.Robinson				Notes:
08	Redesign - full design change	04-10-11	TOLERANCES UNLESS OTHERWISE STATED: ±1mm ±1° SCALE: N.T.S.		DATE: First rev - 26-05-05				Please refer to Drg FP300-W for welding detail
09	Double return added to door	04-03-12			Revised: D.Robinson				Backboard: 1000h x 750w x 18mm exterior grade ply, treated with anti fungicidal wood preservative
10	Hinge notch modified	02-05-12			Checked:				Minimal amount of relief in all corner notches, Joints to be closed
11	PP Sheet & utilisation added - no design change	18-10-12			Approved:				Ensure all joins / seams are closed
12	Key added to root section, additional 88 notes added	12-02-13	MATERIAL: 3.0mm mild steel		Sheet 1 of 8		Sheet title : GA	All galv drain / vent holes fitted with clear plastic bungs (paint to match if reqd)	
			FINISH: Galvanised						
			THIS DOCUMENT IS THE PROPERTY OF TOFCO LTD. AND IS SUPPLIED IN CONFIDENCE. IT MUST NOT BE USED FOR ANY PURPOSE OTHER THAN THAT FOR WHICH IT IS SUPPLIED, AND MUST NOT BE REPRODUCED WITHOUT PERMISSION IN WRITING FROM THE OWNER.						