



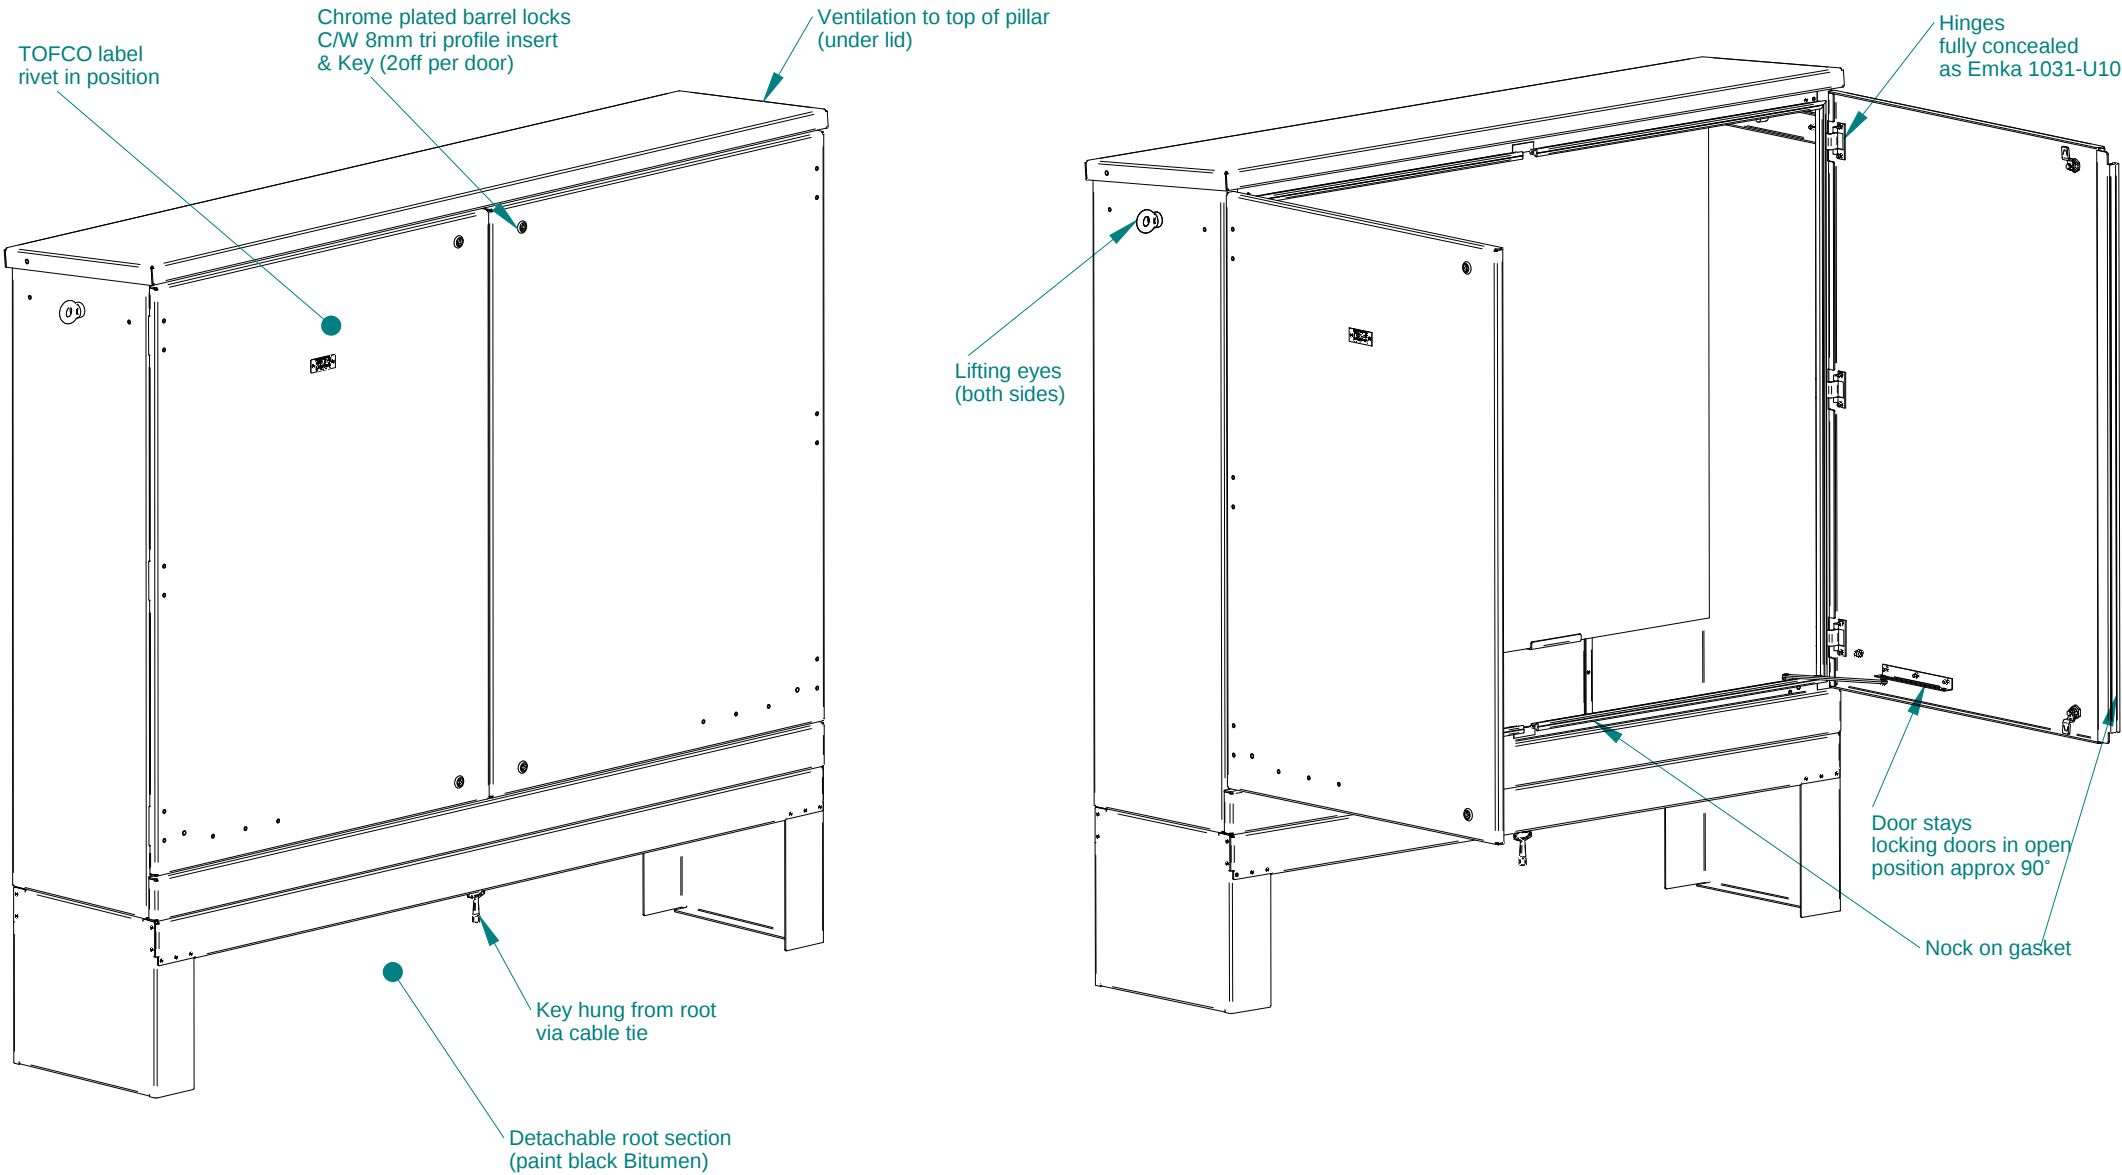

REVISION	DESCRIPTION OF MODIFICATION	DATE	DRAWING TITLE: Feeder Pillar - A - 355 Weld free feeder pillar		DRAWN: D.Robinson	TOFCO LIMITED Notes: Backboard:1220h x 1950w x 18mm exterior grade ply, treated with anti fungicidal wood preservative Minimal amount of relief in all corner notches, Joints to be closed All clinch studs to be fitted flush so that they are not visible after painting No welding allowed All earth points to be fitted with brass nuts & washers to allow fitting of earth cables	
Rev0	First revision - new design	05-04-11			DATE: 05-04-11		
Rev01	Root split into 4 pieces (see sht 9)	06-04-11					
Rev02	BB size mod to reflect FP555.Root changed, Height changed	22-11-11					
Rev03	Redesign, chr post removed,Key added to root section,Additional notes	03-04-13			Revised: D.Robinson		
Rev04	Rear panel secured to lid	28-07-16	TOLERANCES UNLESS OTHERWISE STATED: ±1mm ±1°	MATERIAL: 3.0mm Galvanised mild steel	Checked:	Sheet 1 of 9 Sheet title : GA 01	
Rev05	Backboard reduced to fit door aperture	9/11/16	SCALE: N.T.S.	FINISH: Zinc rich primer / Powder coat colour TBA	Approved:		
			THIS DOCUMENT IS THE PROPERTY OF TOFCO LTD. AND IS SUPPLIED IN CONFIDENCE. IT MUST NOT BE USED FOR ANY PURPOSE OTHER THAN THAT FOR WHICH IT IS SUPPLIED, AND MUST NOT BE REPRODUCED WITHOUT PERMISSION IN WRITING FROM THE OWNER.				

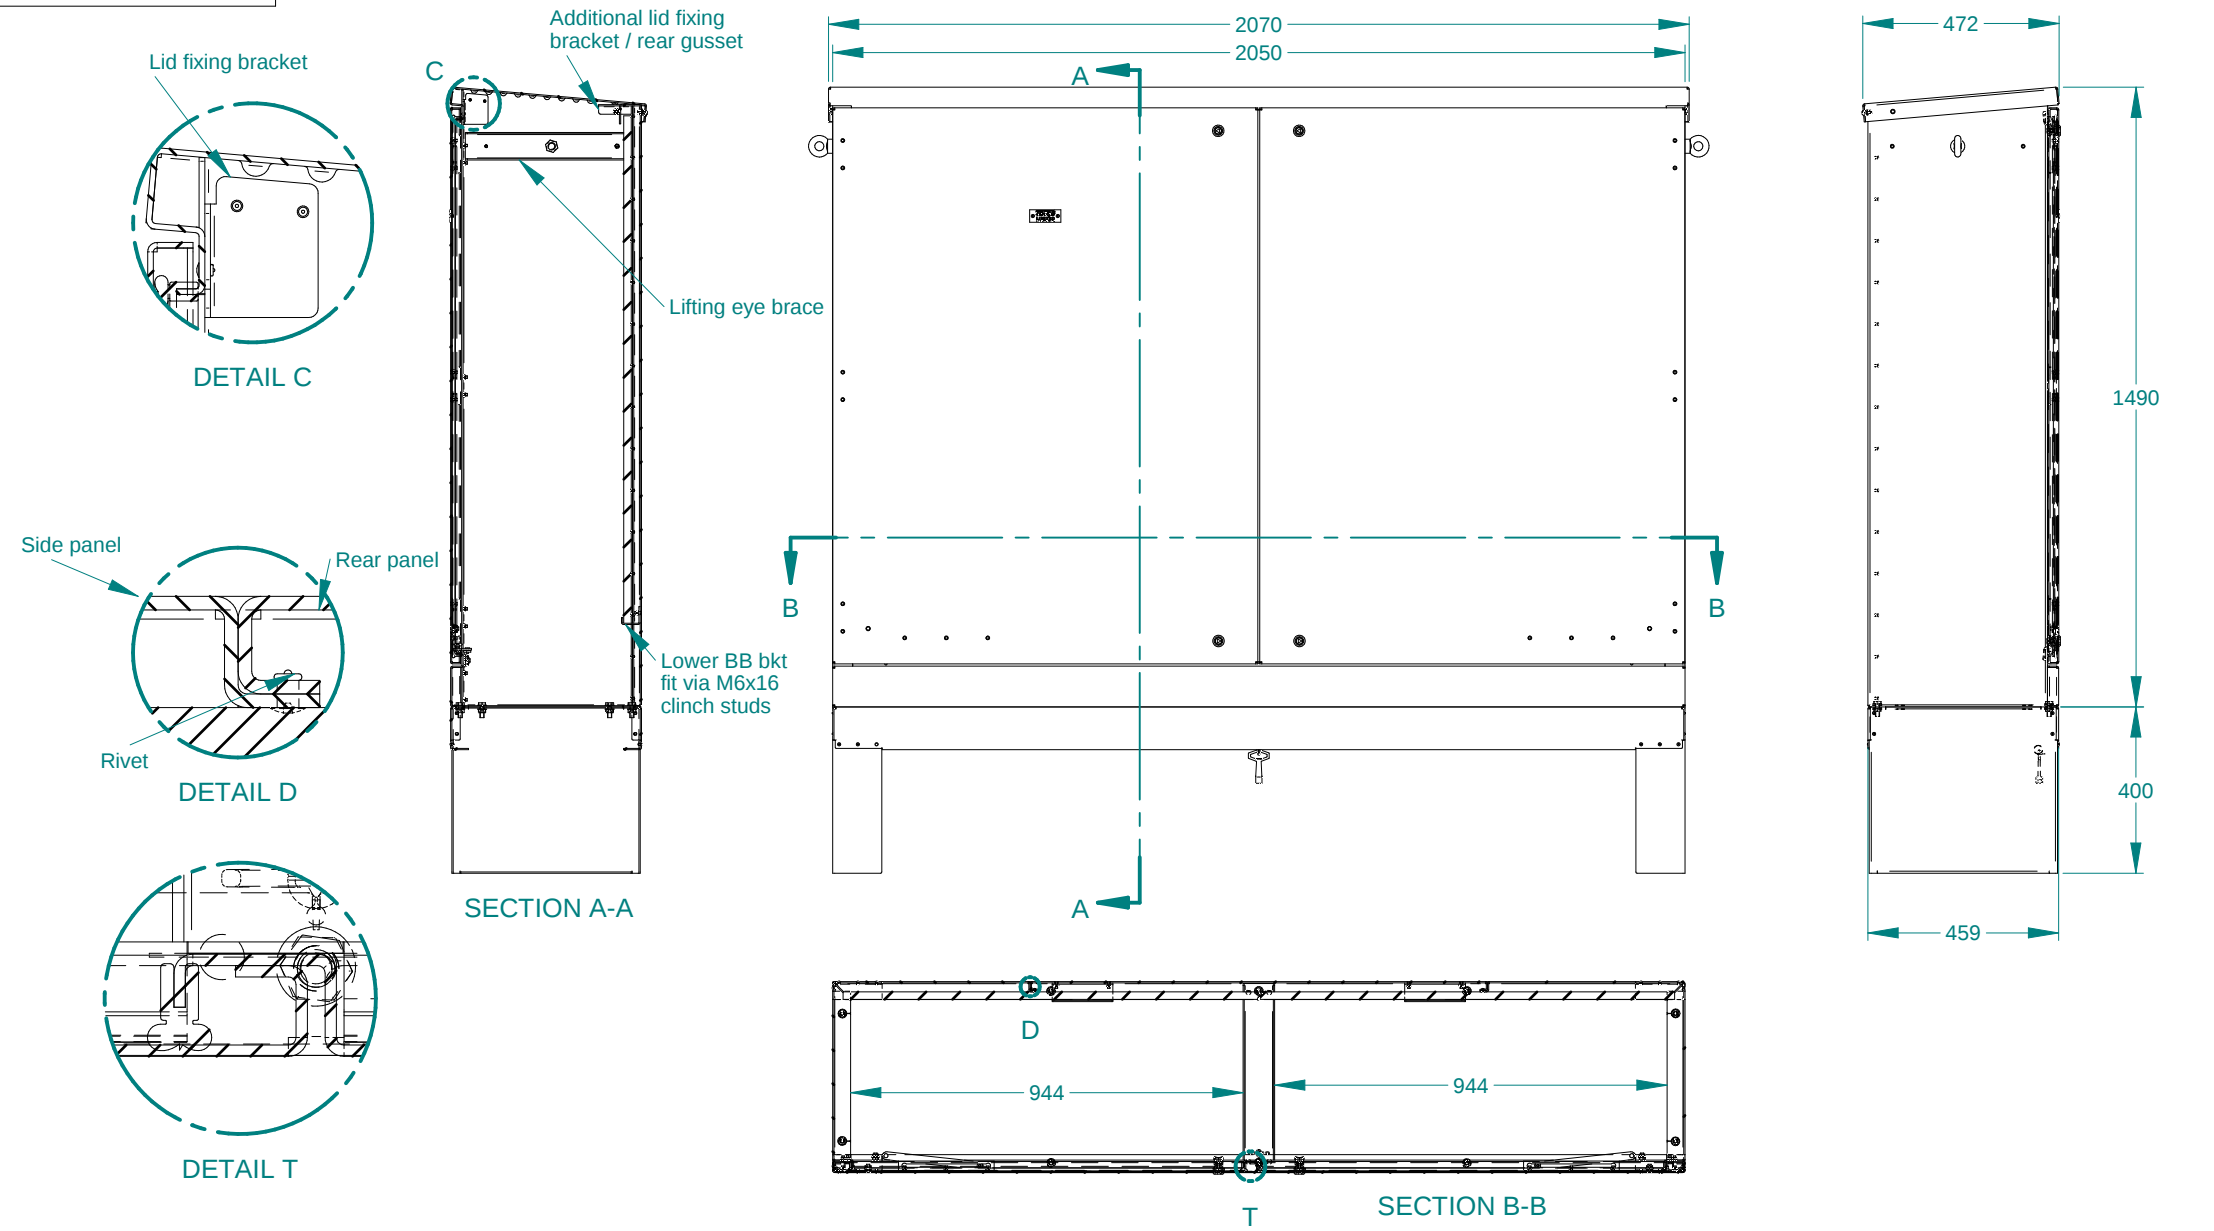

REVISION	DESCRIPTION OF MODIFICATION	DATE	DRAWING TITLE: Feeder Pillar - A - 355 Weld free feeder pillar		DRAWN: D.Robinson	TOFCO CPP LIMITED		Notes: Backboard:1220h x 1950w x 18mm exterior grade ply, treated with anti fungicidal wood preservative Minimal amount of relief in all corner notches, Joints to be closed All clinch studs to be fitted flush so that they are not visible after painting No welding allowed All earth points to be fitted with brass nuts & washers to allow fitting of earth cables	
Rev0	First revision - new design	05-04-11			DATE: 05-04-11				
Rev01	Root split into 4 pieces (see sht 9)	06-04-11							
Rev02	BB size mod to reflect FP555.Root changed, Height changed	22-11-11							
Rev03	Redesign, chr post removed,Key added to roof section,Additional notes	03-04-13	TOLERANCES UNLESS OTHERWISE STATED: ±1mm ±1°		Revised: D.Robinson				
Rev04	Rear panel secured to lid	28-07-16	SCALE: N.T.S.		Checked:				
Rev05	Backboard reduced to fit door aperture	9/11/16	FINISH: Zinc rich primer / Powder coat colour TBA		Approved:				
			THIS DOCUMENT IS THE PROPERTY OF TOFCO LTD. AND IS SUPPLIED IN CONFIDENCE. IT MUST NOT BE USED FOR ANY PURPOSE OTHER THAN THAT FOR WHICH IT IS SUPPLIED, AND MUST NOT BE REPRODUCED WITHOUT PERMISSION IN WRITING FROM THE OWNER.			Sheet 2 of 9	Sheet title : Sheet 2		