


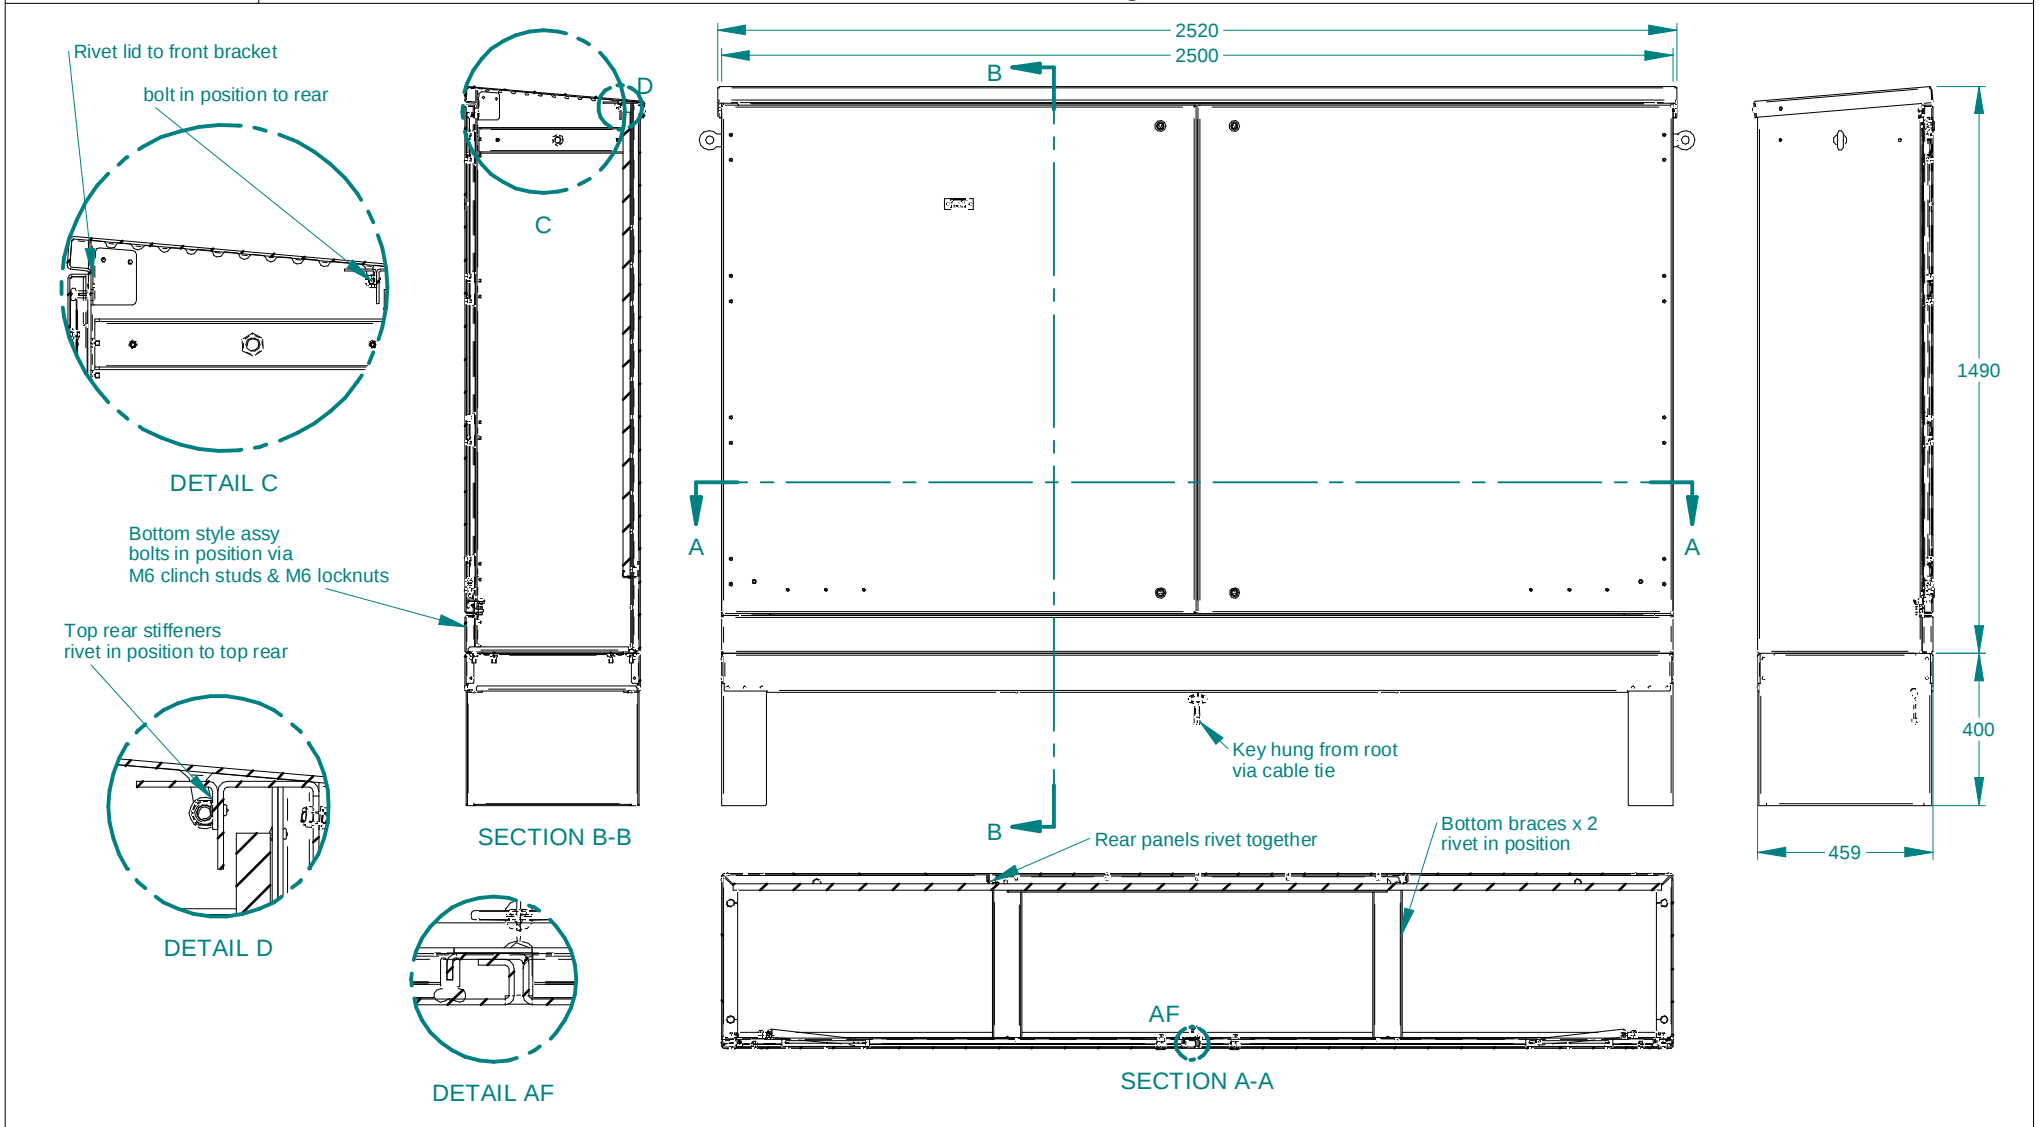

REVISION	DESCRIPTION OF MODIFICATION	DATE	DRAWING TITLE: FPA-365 Assembly type pillar		DRAWN: D.Robinson				Notes: Backboard:1220h x 2440w x 18mm exterior grade ply treated with anti fungicidal wood preservative Minimal amount of relief in all corner notches, Joints to be closed All clinch studs to be fitted flush so that they are not visible after painting No welding allowed All earth points to be fitted with brass nuts & washers to allow fitting of earth cables All rivet heads external
01	Redesign to remove ctr post,Add key to root section,Additional notes	04-04-13	TOLERANCES UNLESS OTHERWISE STATED: $\pm 1\text{mm } \pm 1^\circ$ SCALE: N.T.S. THIS DOCUMENT IS THE PROPERTY OF TOFCO LTD. AND IS SUPPLIED IN CONFIDENCE. IT MUST NOT BE USED FOR ANY PURPOSE OTHER THAN THAT FOR WHICH IT IS SUPPLIED, AND MUST NOT BE REPRODUCED WITHOUT PERMISSION IN WRITING FROM THE OWNER.		DATE: 20-03-12				
02	Rear panel secured to lid	28/7/16			Revised: D.Robinson				
					Checked:				
					Approved:				
					Sheet 2 of 19	Sheet title : GA 02			