



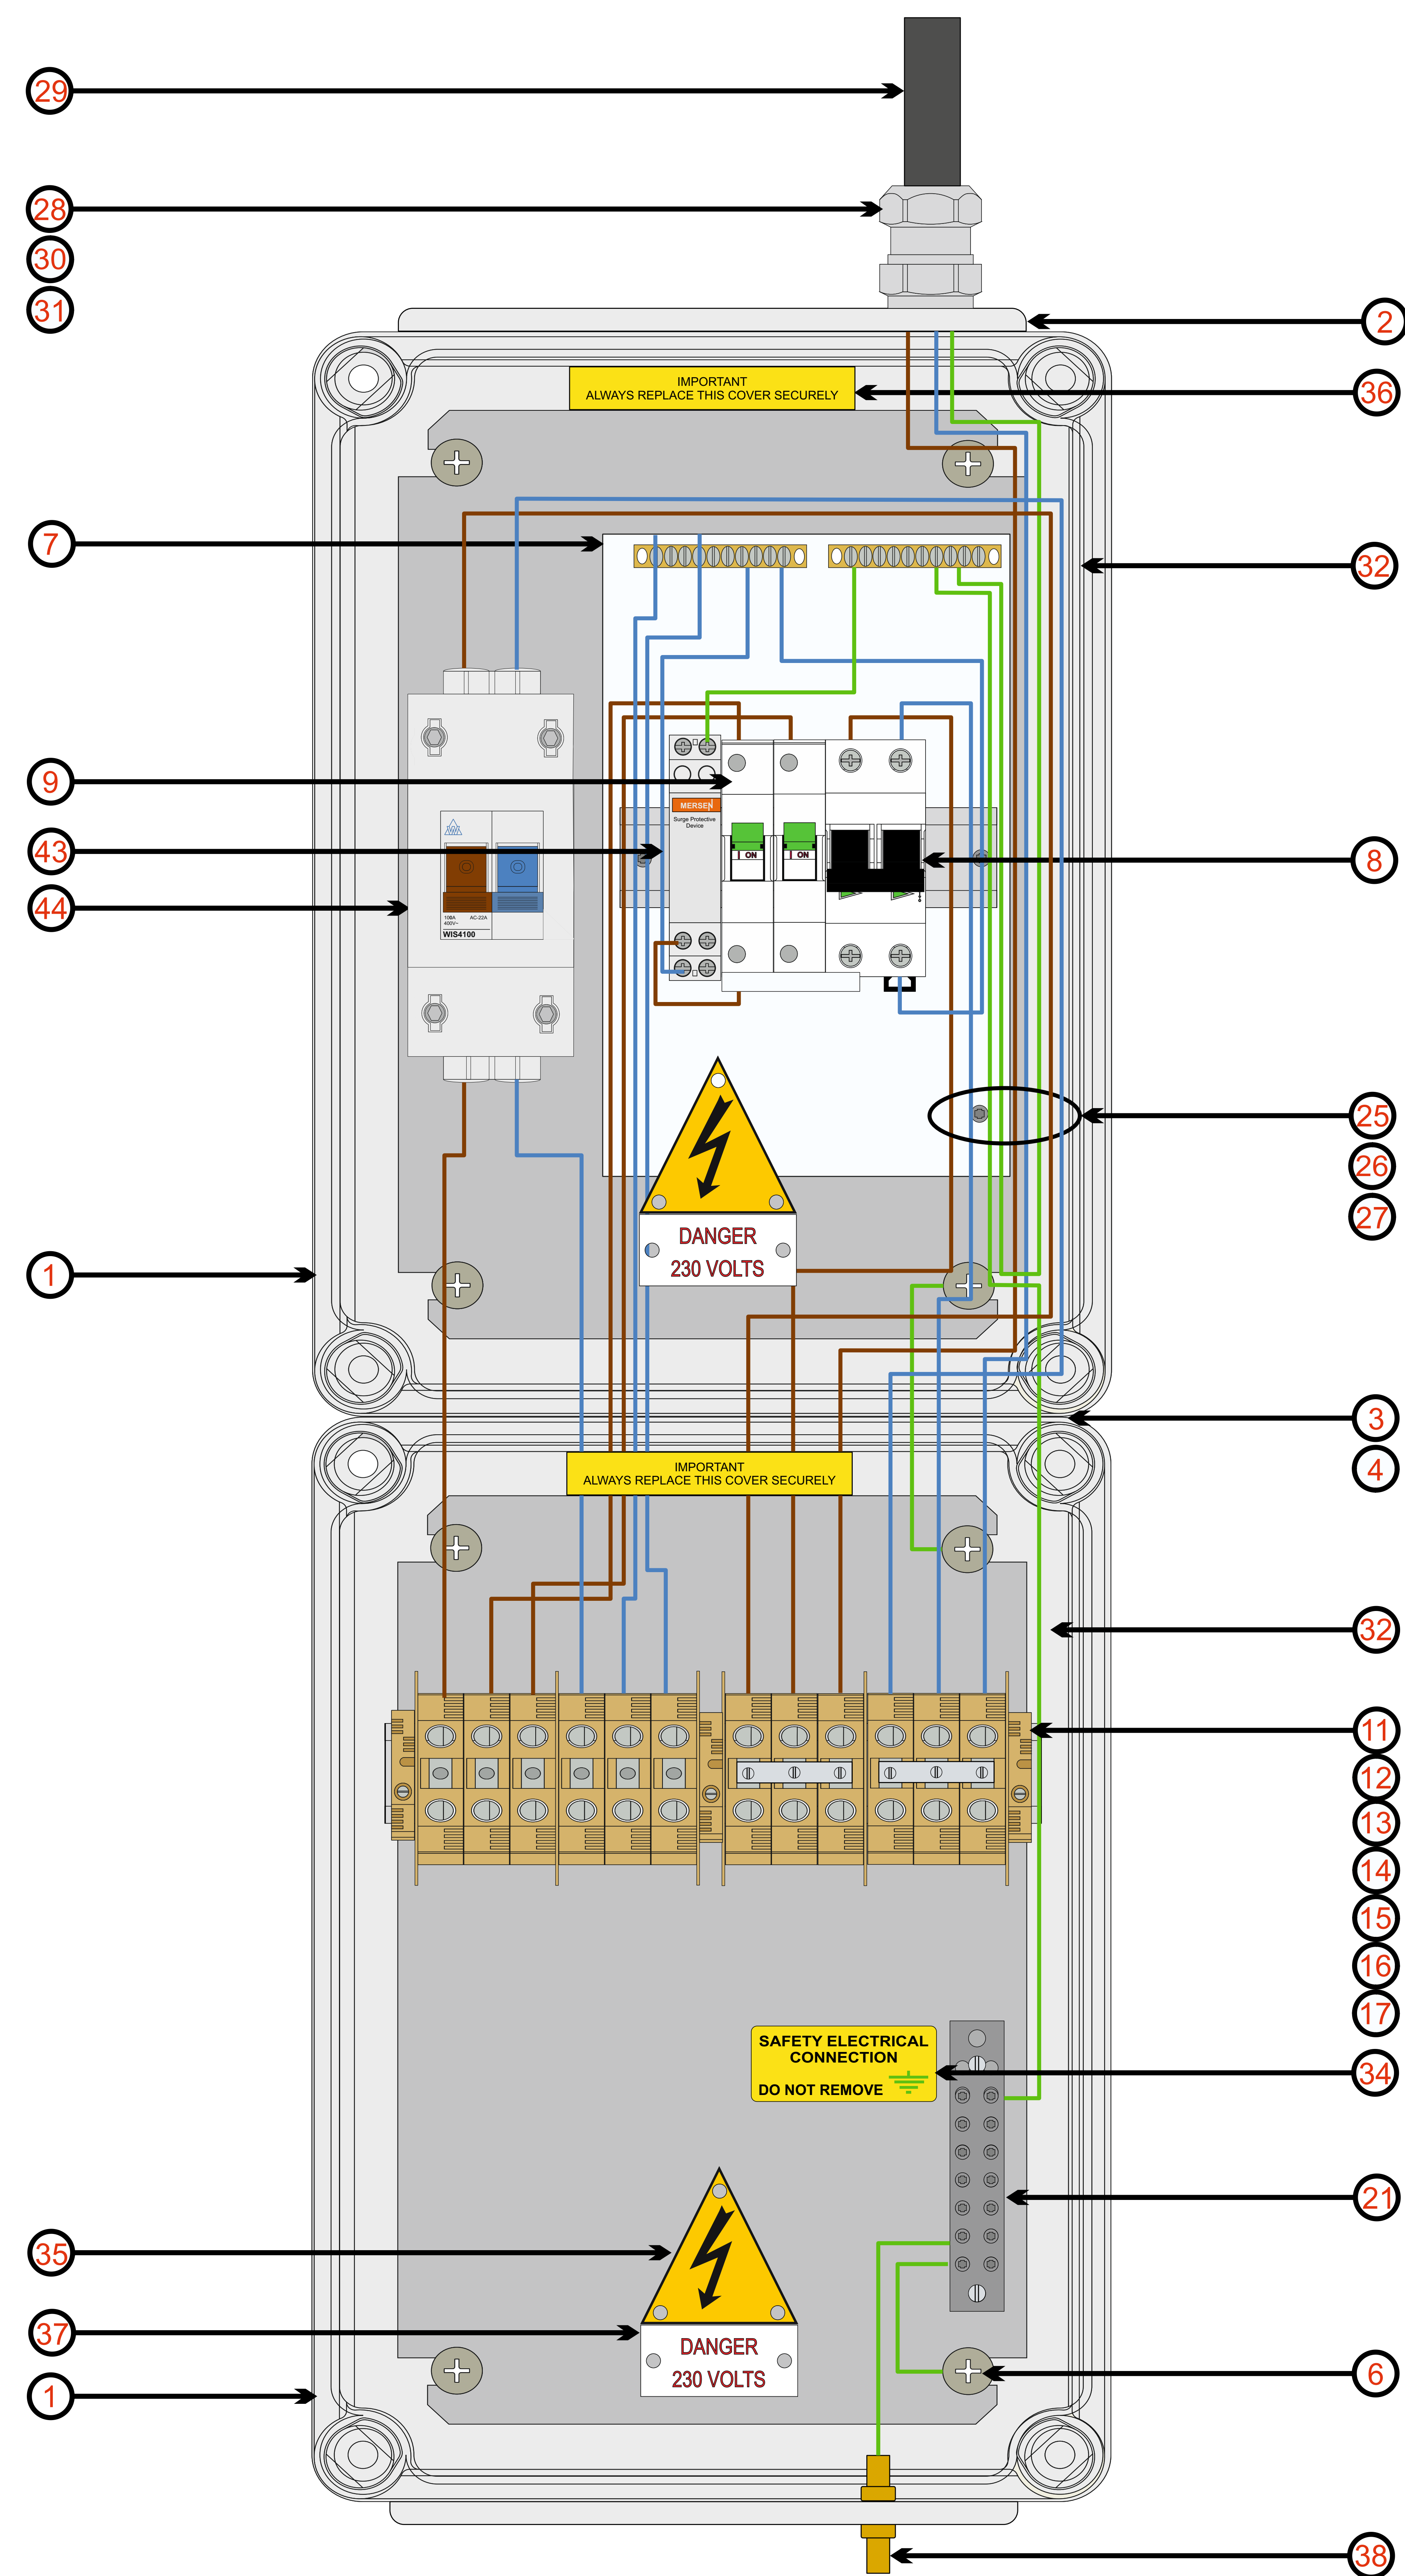

A Side C/W Clear Cover

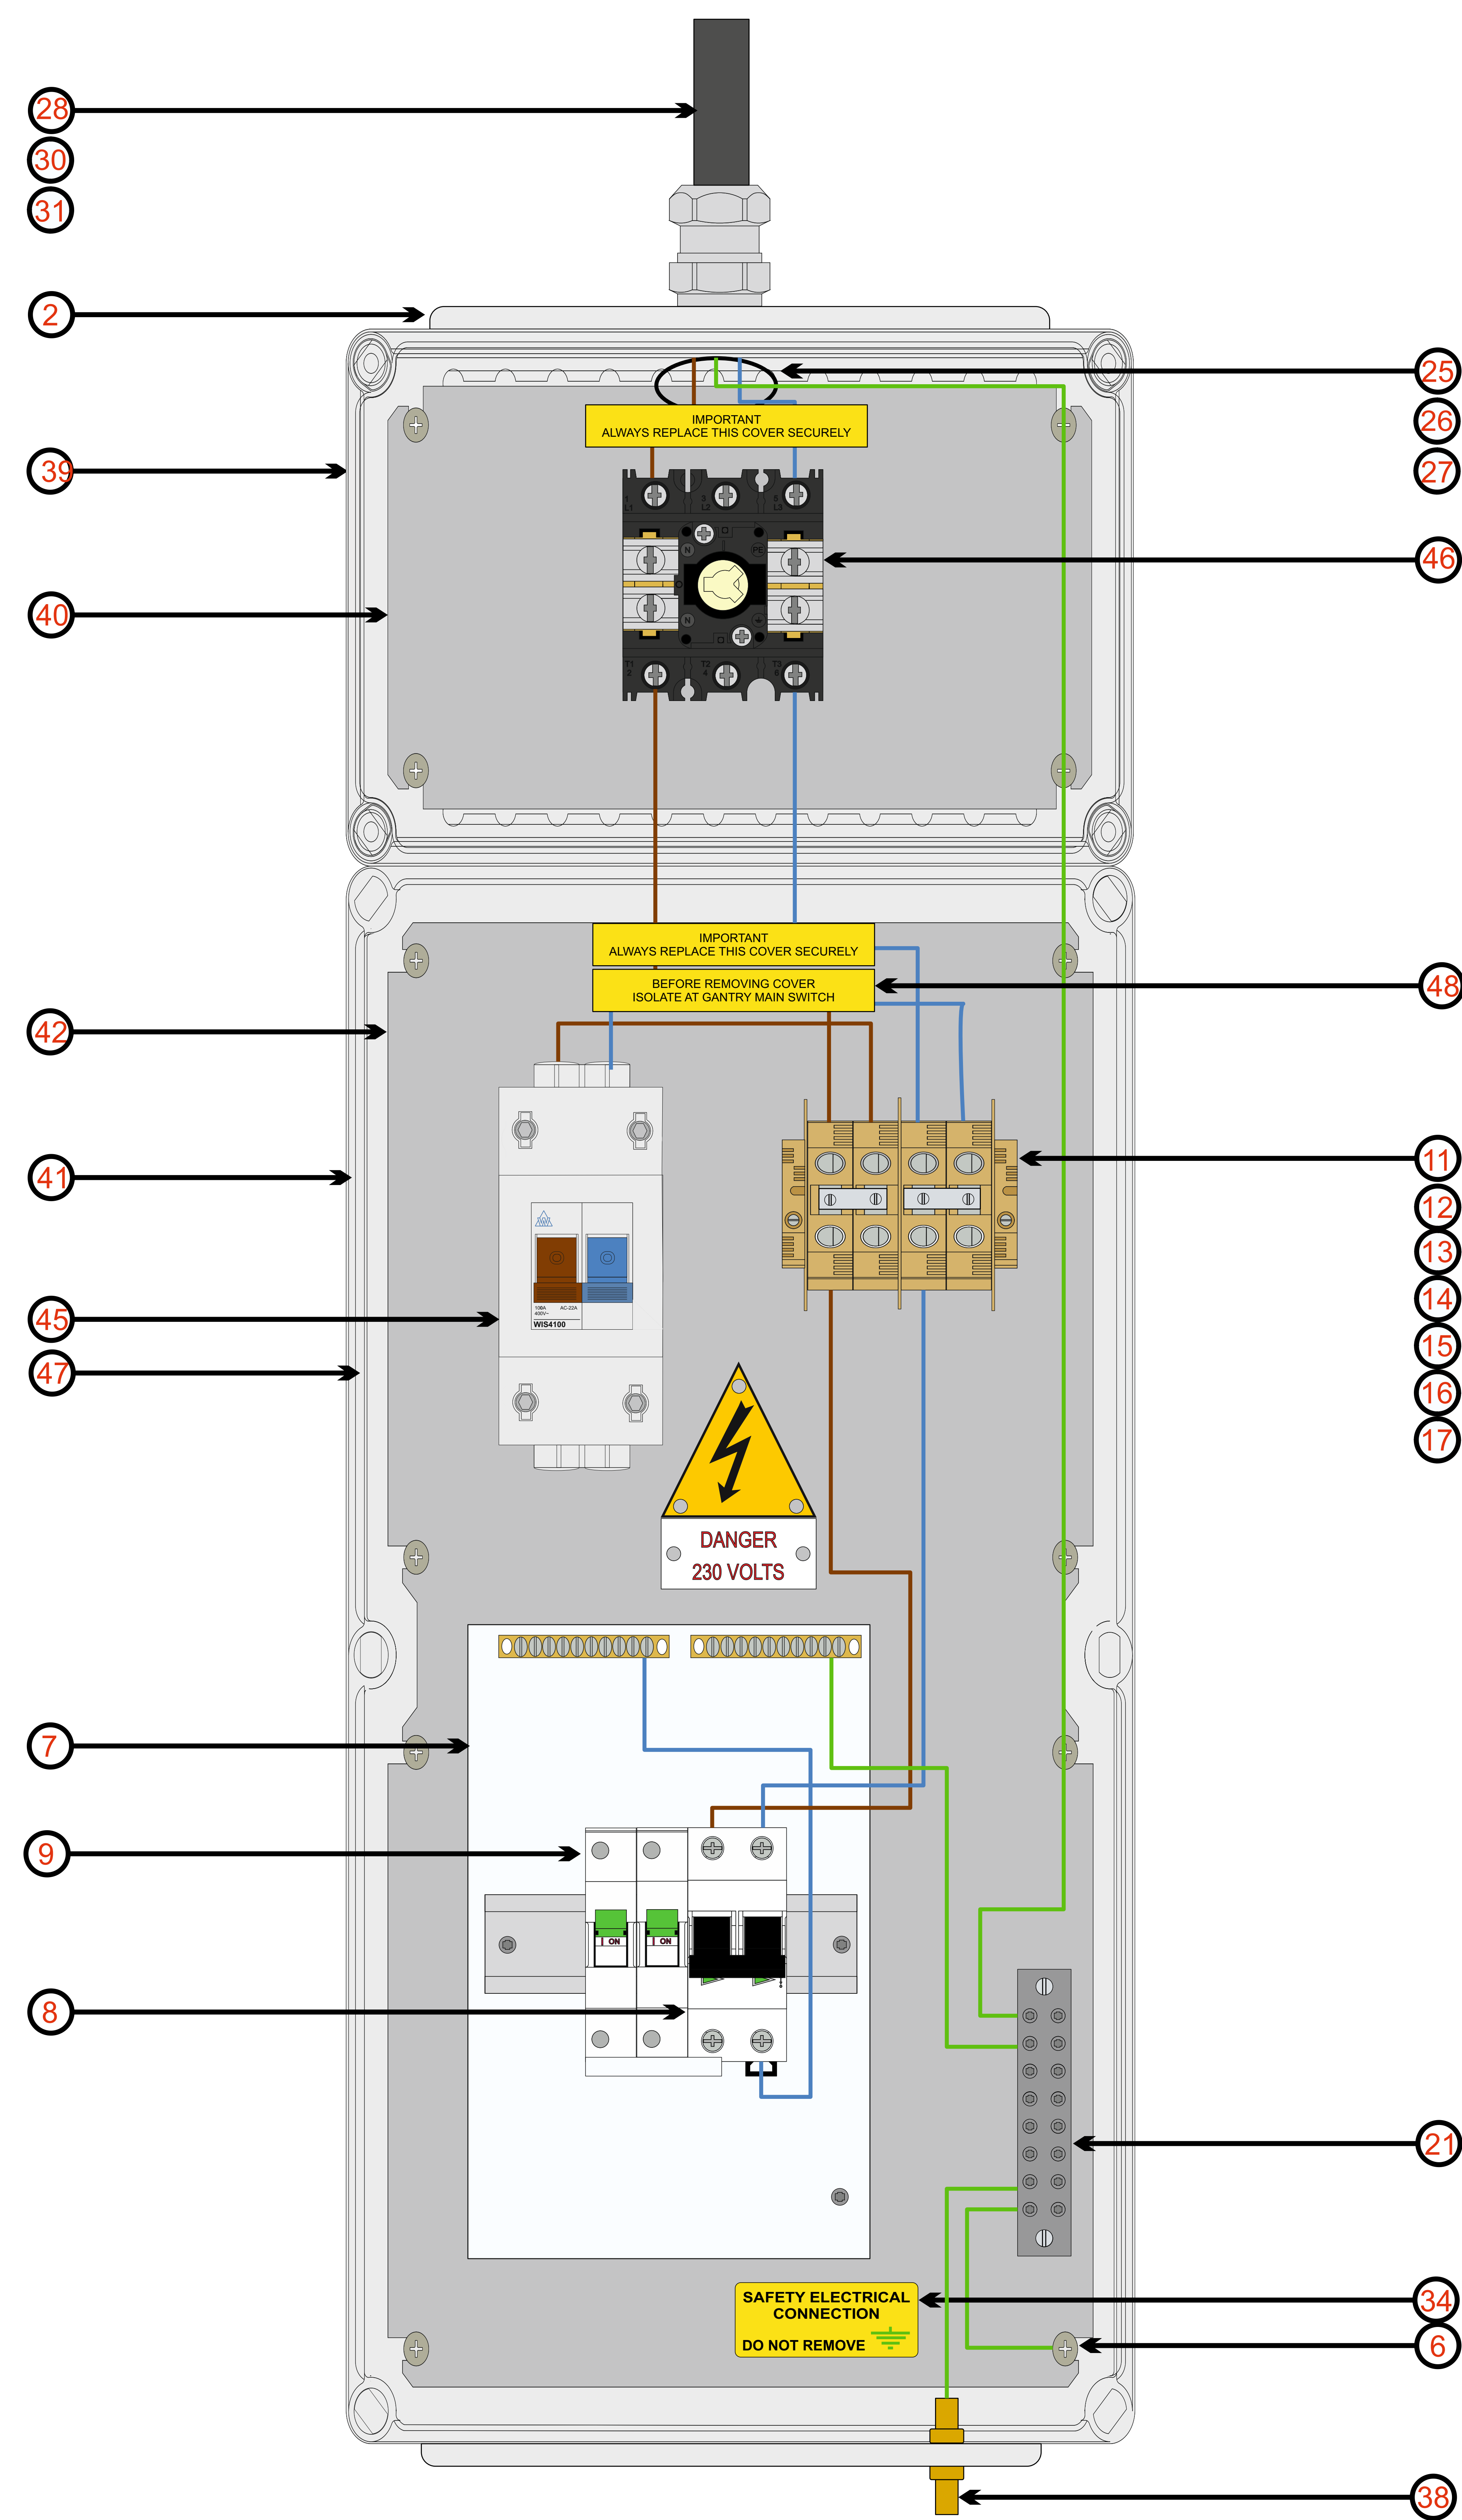

B Side C/W Clear Cover

Notes:

ALL ELECTRICAL WORKS ARE IN ACCORDANCE TO BS7671 (LATEST EDITION) AND ELECTRICITY AT WORK REGULATIONS.

D	LABEL ADDED	14/08/24
C	CORRECTION TO BOQ	08/08/24
B	MANUFACTURERS ADDED TO BOQ	12/07/24
A	BOQ SHEET ADDED	09/07/24
REV	DESCRIPTION OF MODIFICATION	DATE



Tofco CPP Ltd
Meadowfield Inds Estate
Ponteland
Northumberland
NE20 9SD
01661 860001

Project Name
A9 Gantry Access Platform

DRAWING TITLE:
MXC0170
RURAL CABINET

CLIENT DRG No. MCX 0170 REV. H

DRAWING No.
PAD4287B2

SHEET	DRAWN	CHECKED	APPROVED	DATE
1 of 2	DJ	DJ	DH	18/06/24

THIS DOCUMENT IS THE PROPERTY OF TOFCO CPP LIMITED AND IS SUPPLIED IN CONFIDENCE. IT MUST NOT BE USED FOR ANY OTHER PURPOSE OTHER THAN THAT FOR WHICH IT IS SUPPLIED, AND MUST NOT BE REPRODUCED WITHOUT PERMISSION IN WRITING FROM THE OWNER.