

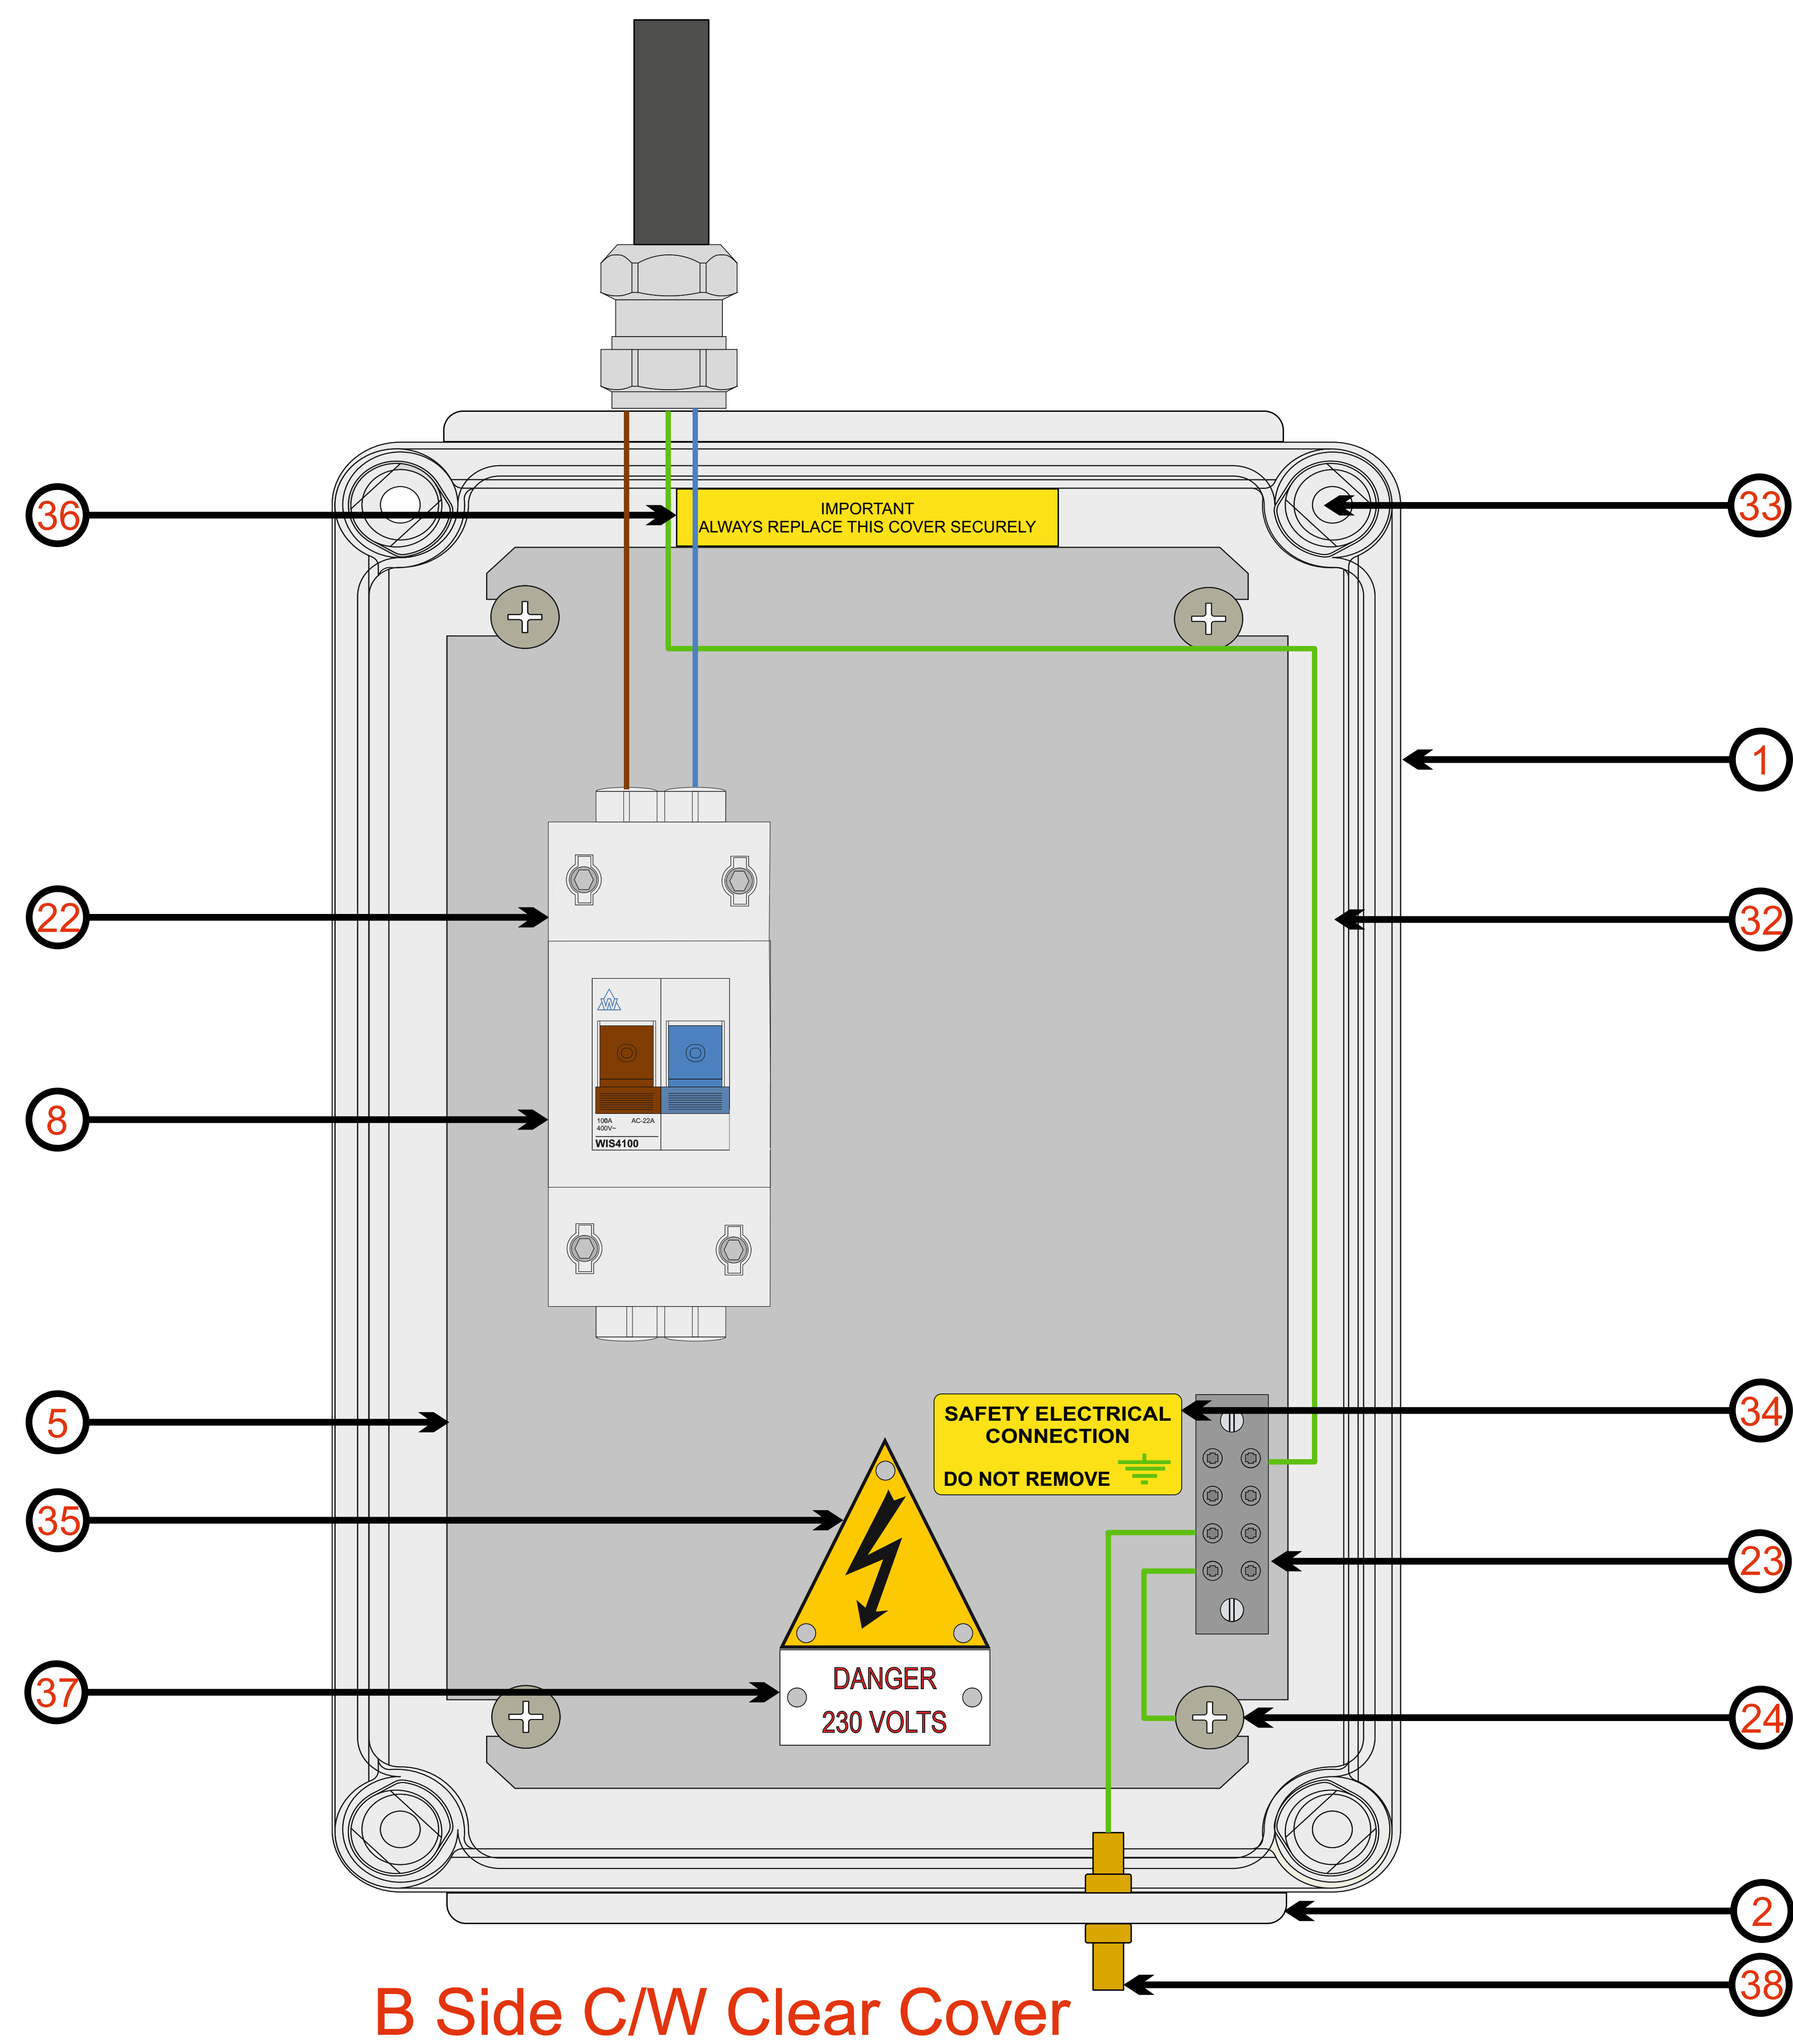


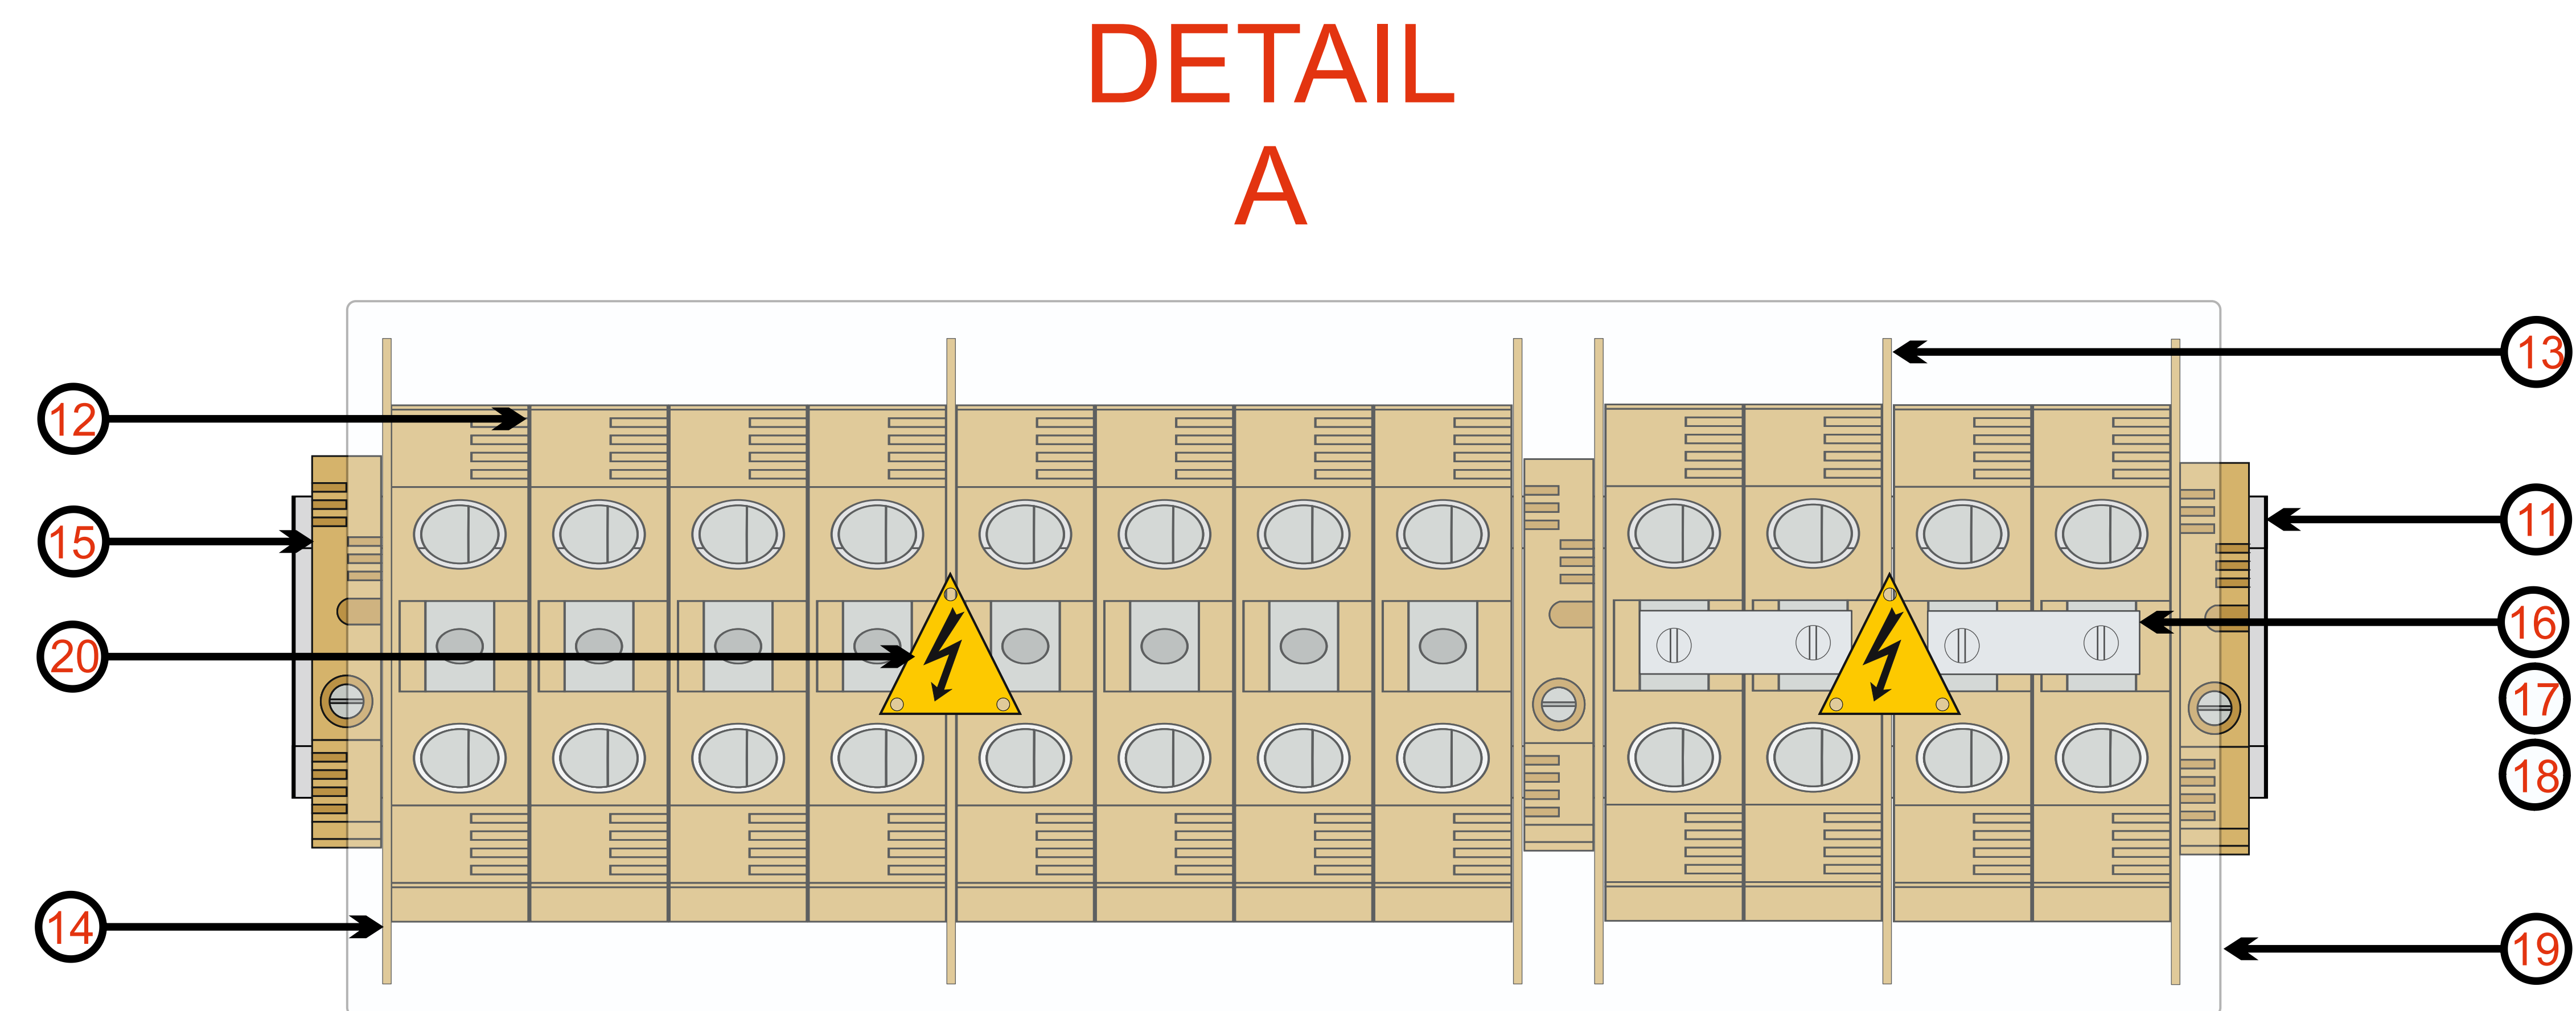

Notes:

ALL ELECTRICAL WORKS ARE IN ACCORDANCE TO BS7671 (LATEST EDITION) AND ELECTRICITY AT WORK REGULATIONS.

A	MANUFACTURERS ADDED TO BOQ	12/07/24
REV	DESCRIPTION OF MODIFICATION	DATE

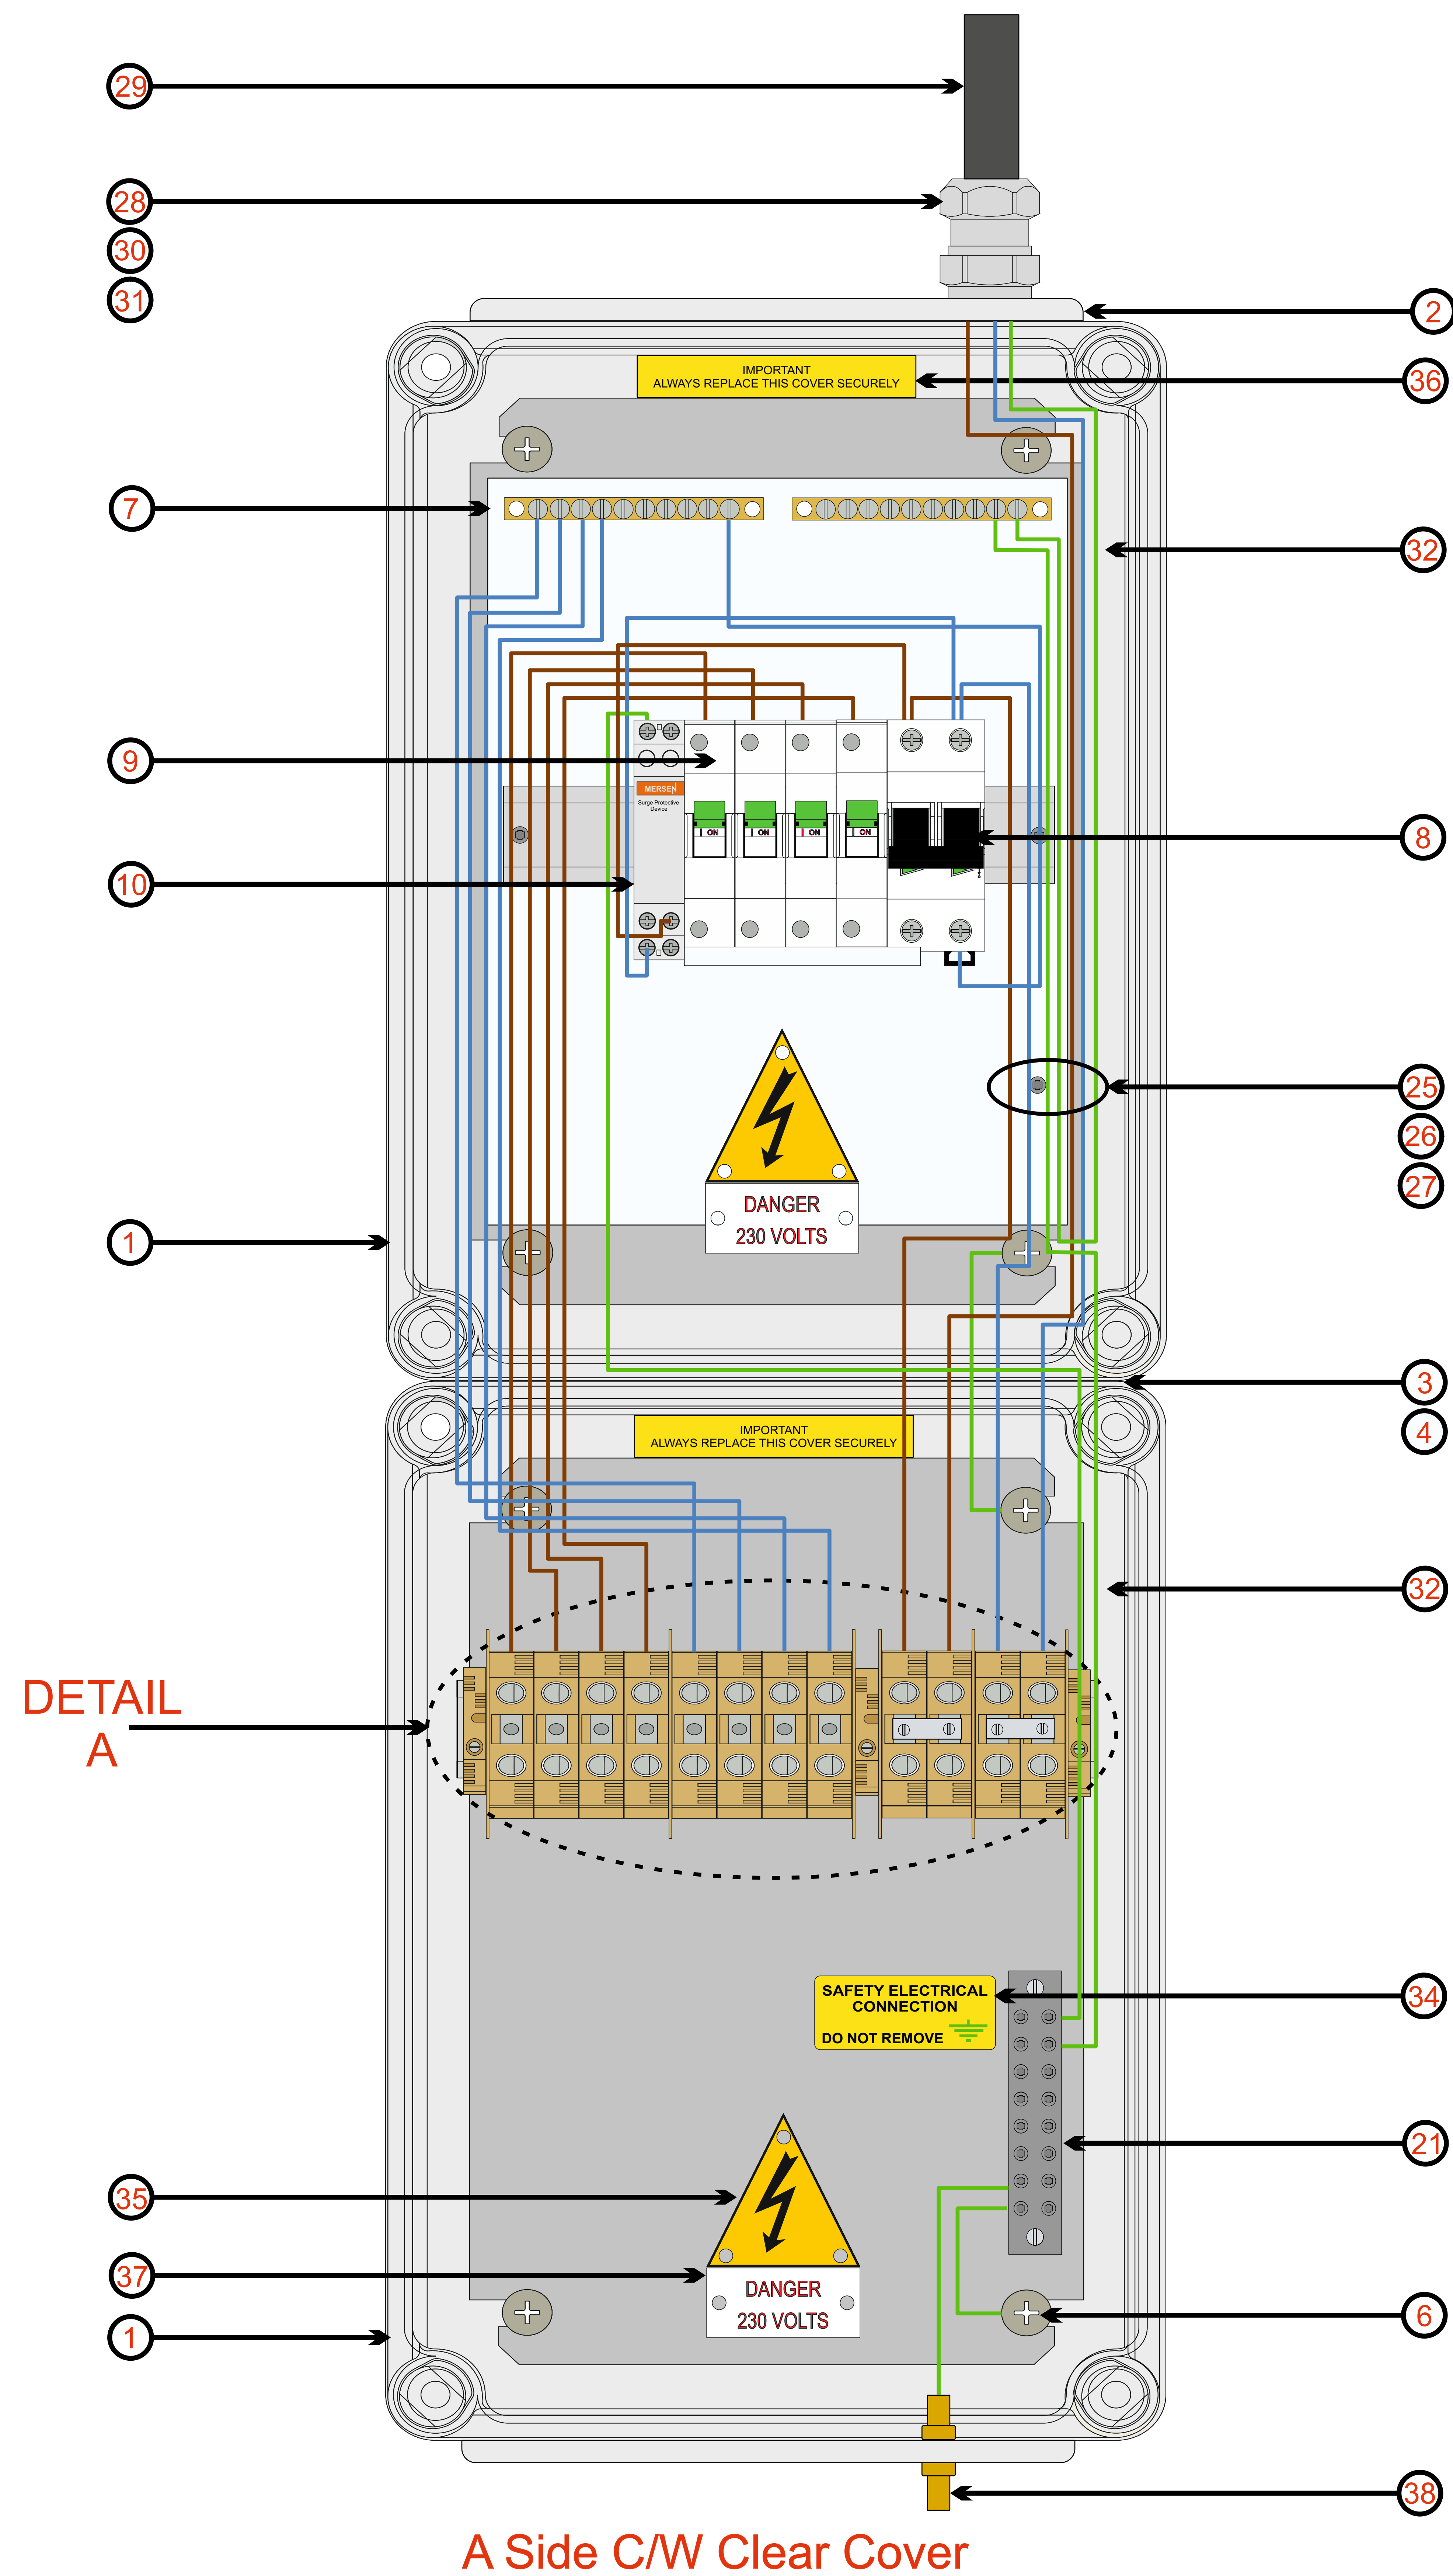

Tofco CPP Ltd
Meadowfield Inds Estate
Ponteland
Northumberland
NE20 9SD
01661 860001

Project Name
A9 Gantry Access Platform

DRAWING TITLE:
**MXC0165
RURAL CABINET**

CLIENT DRG No.	MCX 0165	REV. H
----------------	----------	-----------

DRAWING No.
PAD4712B

SHEET 1 of 2	DRAWN JP	CHECKED JP	APPROVED JP/AM	DATE 30/09/20
-----------------	-------------	---------------	-------------------	------------------

THIS DOCUMENT IS THE PROPERTY OF TOFCO CPP LIMITED AND IS SUPPLIED IN CONFIDENCE. IT MUST NOT BE USED FOR ANY OTHER PURPOSE OTHER THAN THAT FOR WHICH IT IS SUPPLIED, AND MUST NOT BE REPRODUCED WITHOUT PERMISSION IN WRITING FROM THE OWNER.