


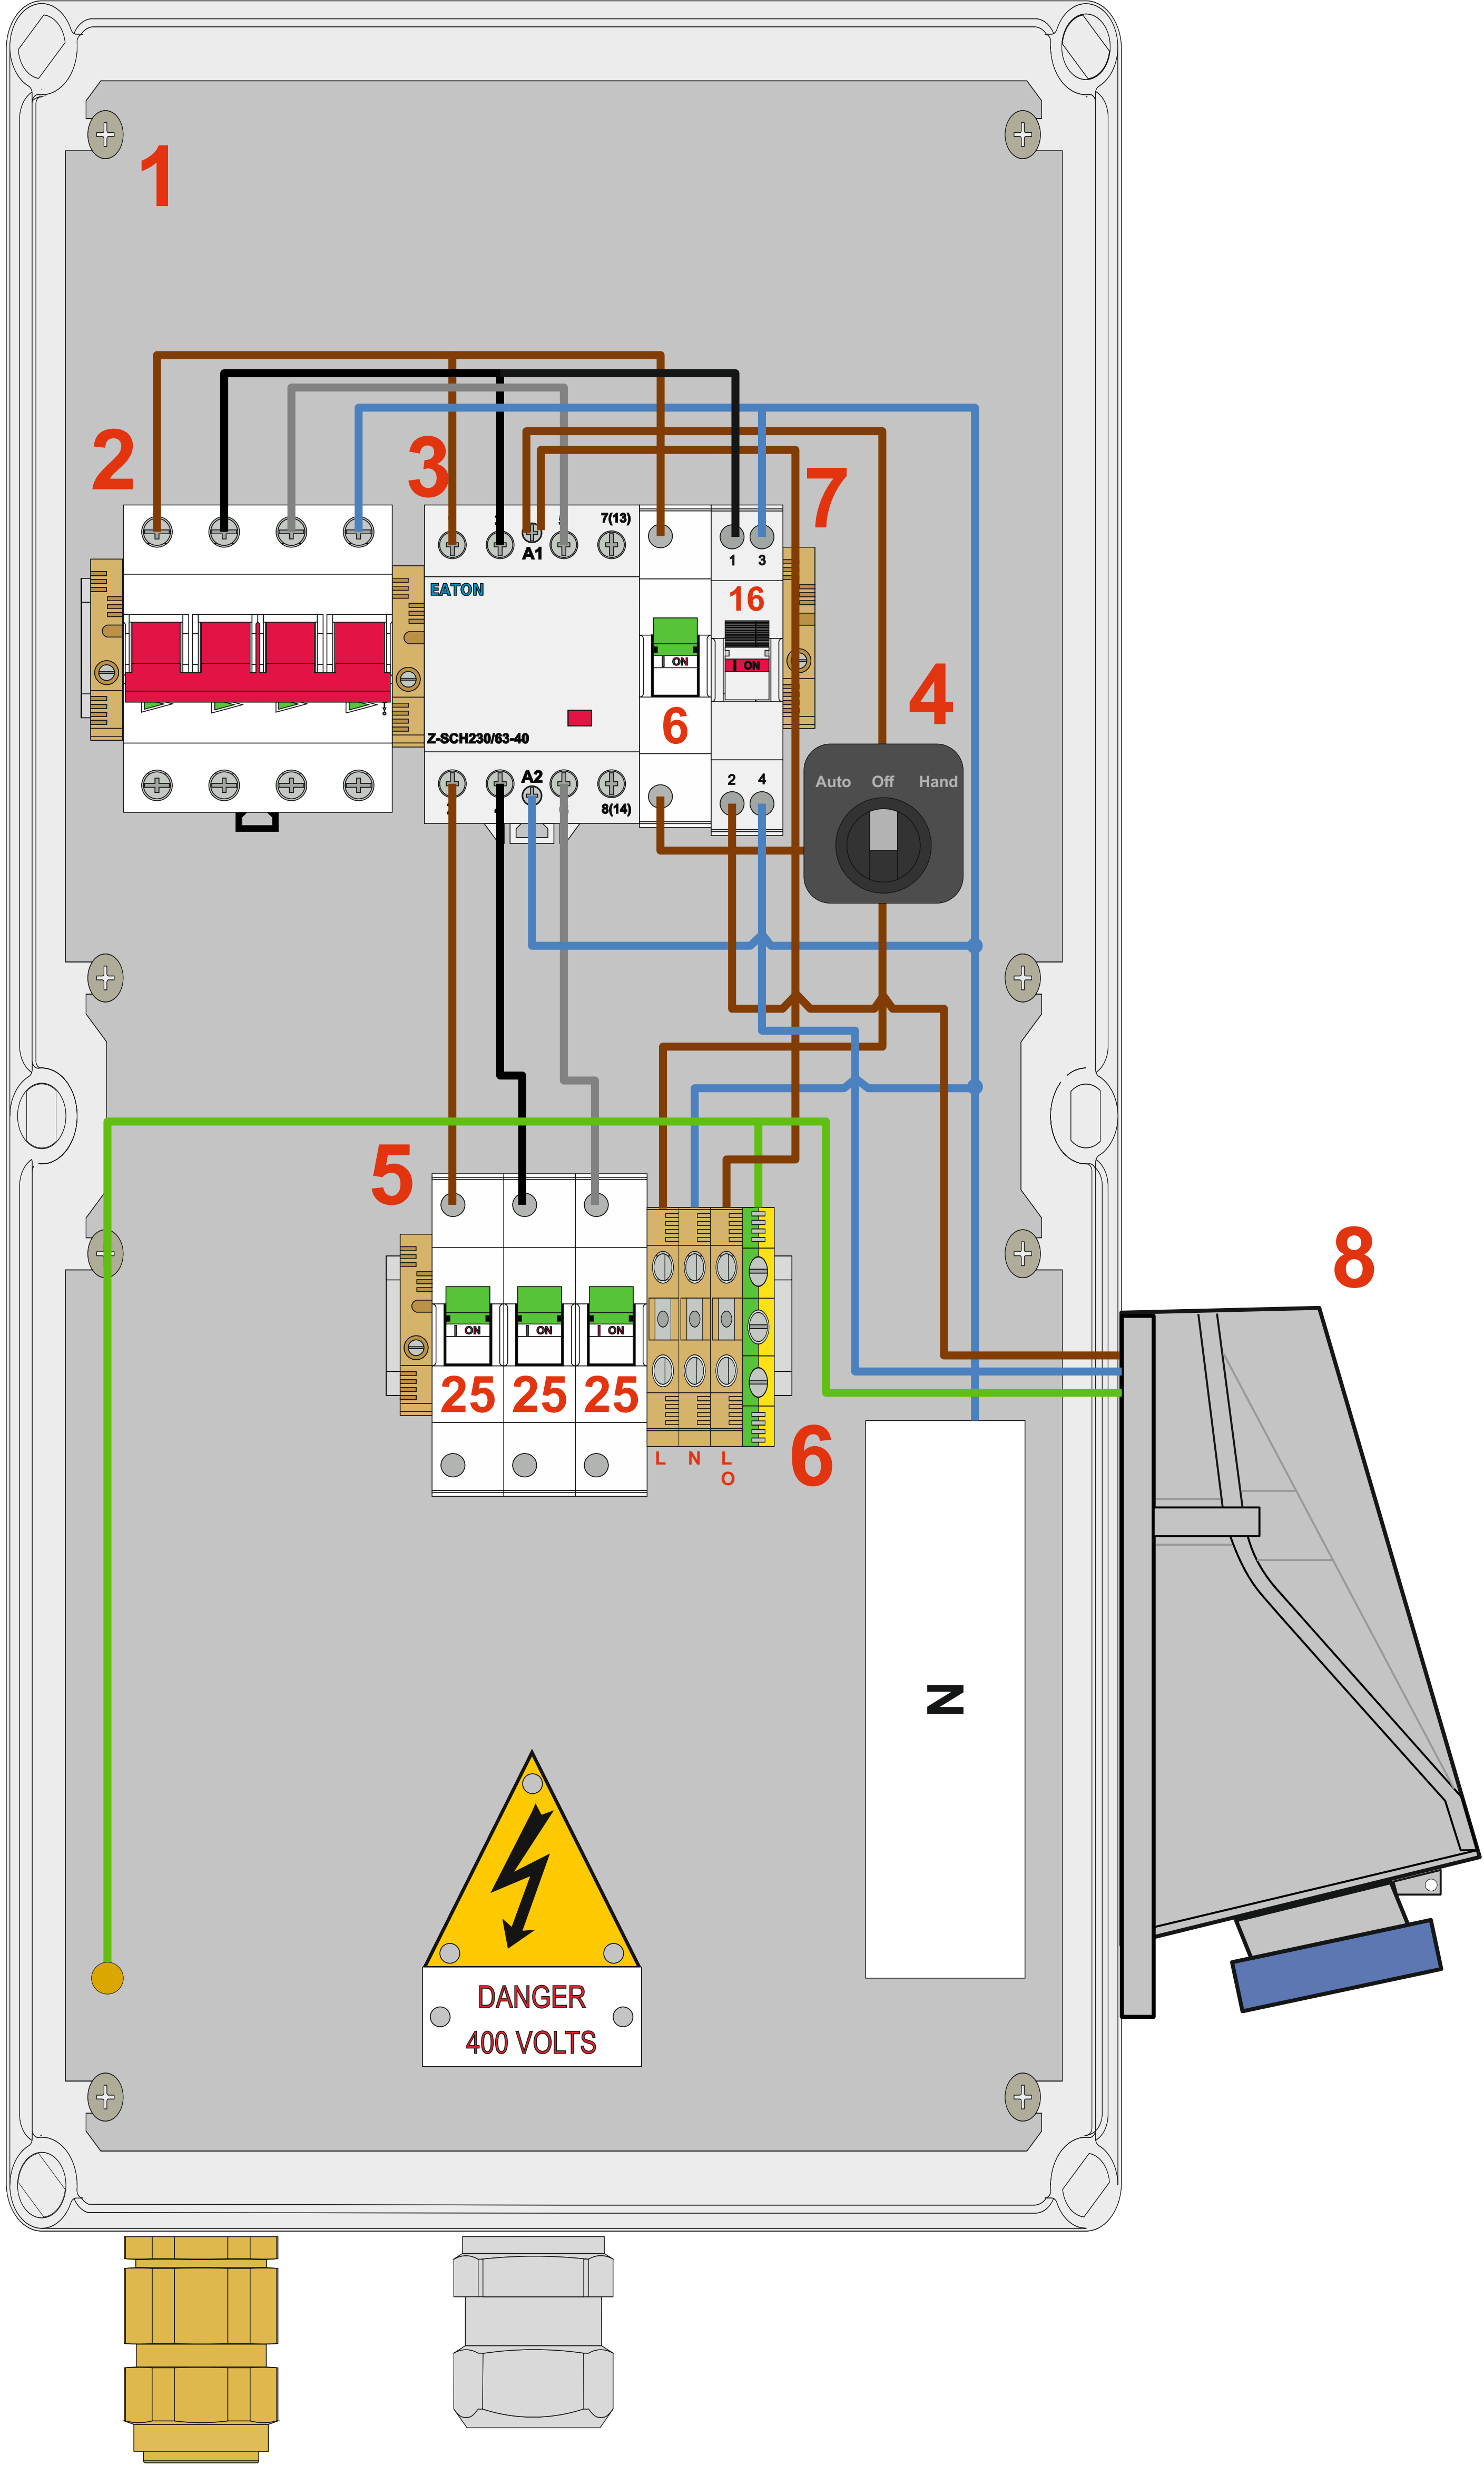

Notes:

1. 560mm x 280mm x 180mm Fibox
2. 100A 4P Isolator
3. 63A 4P Contactor
4. Hand Off Auto Switch
5. Type C MCB's
6. WDU6's up to 10mm²
7. Type C RCBO
8. 16A Commando Socket

ALL ELECTRICAL WORKS ARE IN ACCORDANCE TO BS7671 (LATEST EDITION) AND ELECTRICITY AT WORK REGULATIONS.

REV	DESCRIPTION OF MODIFICATION	DATE
-----	-----------------------------	------



Tofoo CPP Ltd
Meadowfield Inds Estate
Ponteland
Northumberland
NE20 9SD
01661 860001

FP PART No. N/A

DRAWING TITLE:
Oyo State Nigeria
Hi-Mast Panel

CLIENT DRG No. N/A REV. N/A

DRAWING No. PAD5434A

SHEET	DRAWN	CHECKED	APPROVED	DATE
1 of 1	JP	JP	KD	31/10/23

THIS DOCUMENT IS THE PROPERTY OF TOFCO CPP LIMITED AND IS SUPPLIED IN CONFIDENCE. IT MUST NOT BE USED FOR ANY OTHER PURPOSE OTHER THAN THAT FOR WHICH IT IS SUPPLIED, AND MUST NOT BE REPRODUCED WITHOUT PERMISSION IN WRITING FROM THE OWNER.